

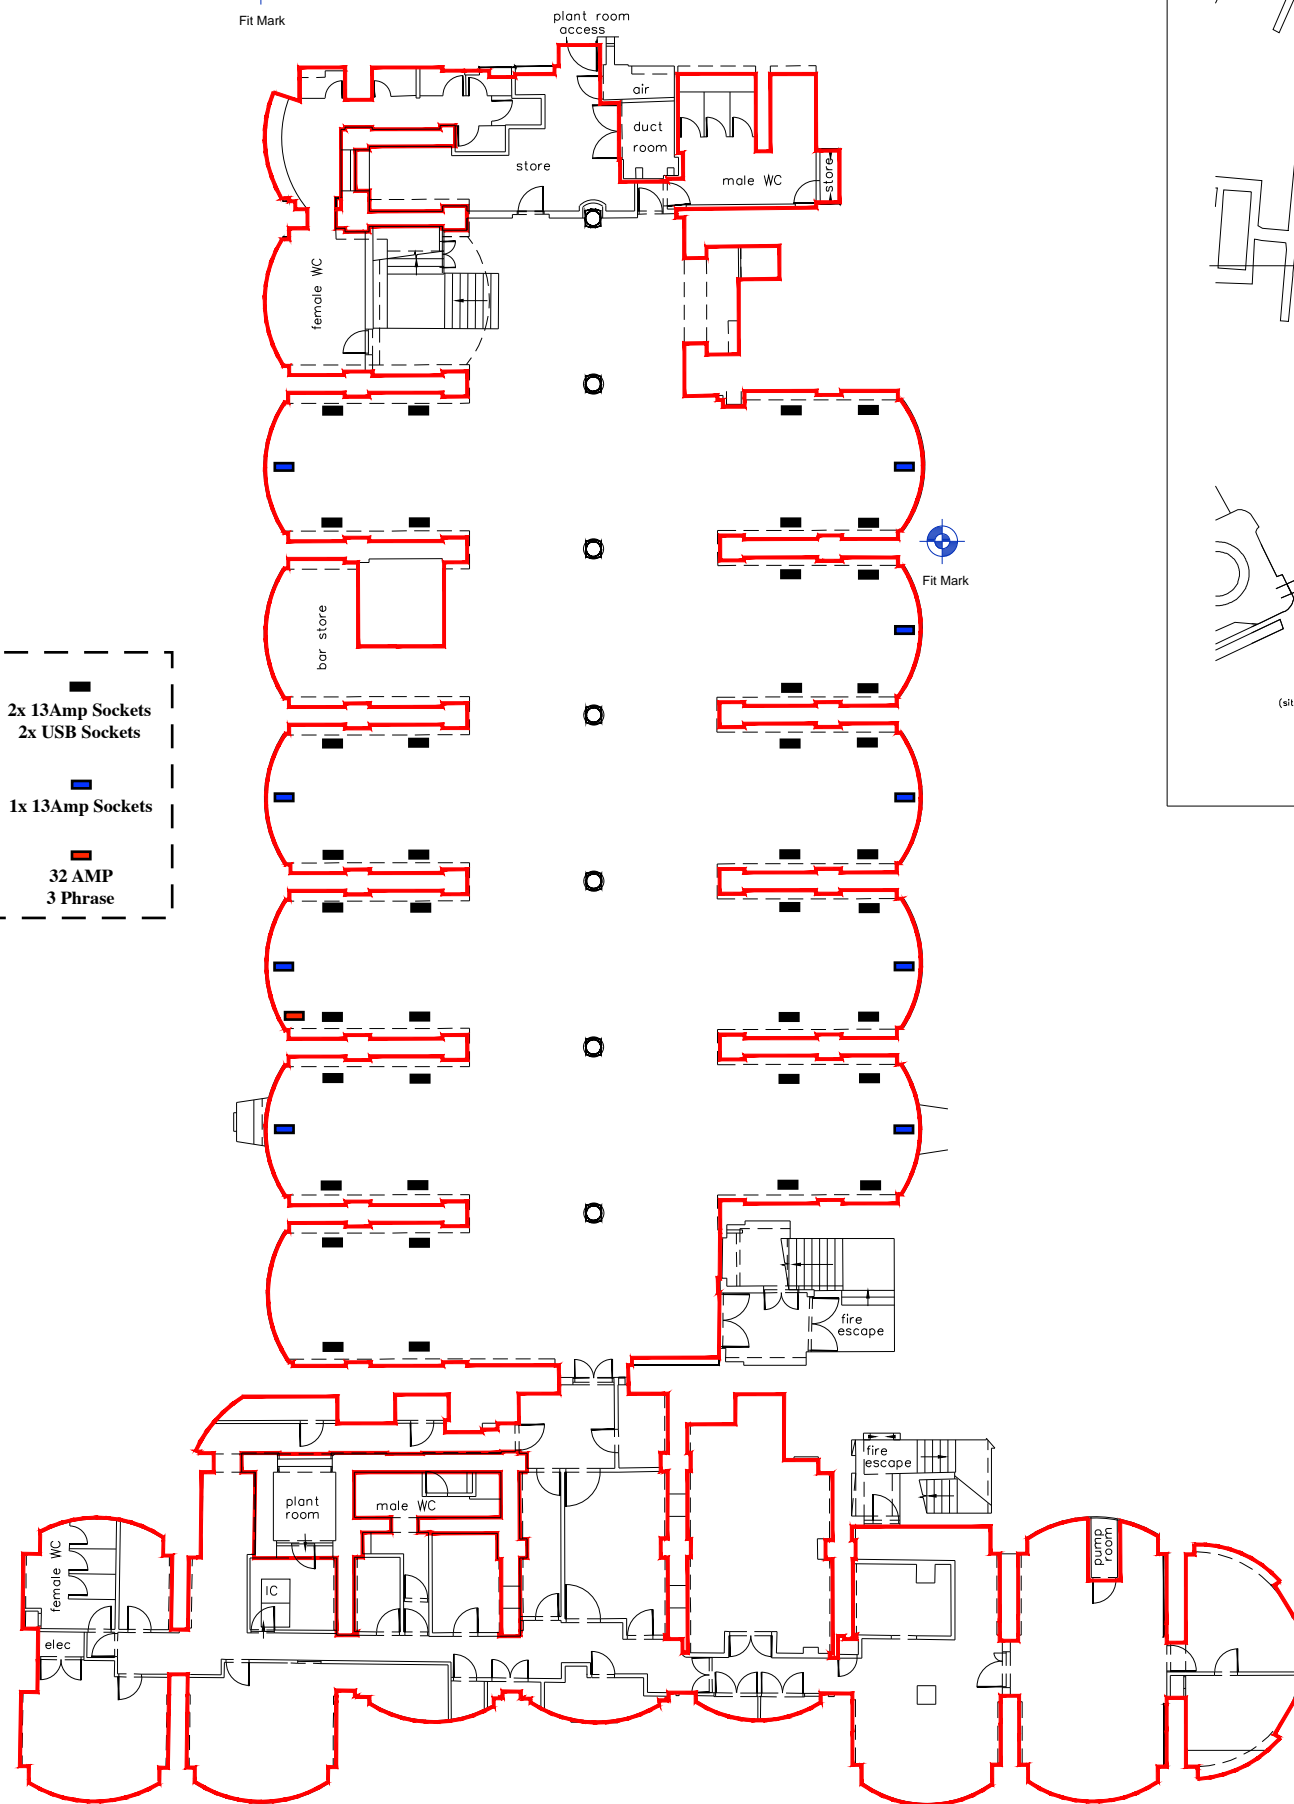


GROUND FLOOR PLAN

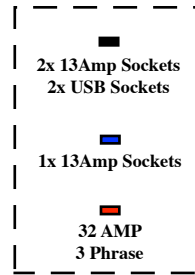

BASEMENT FLOOR PLAN

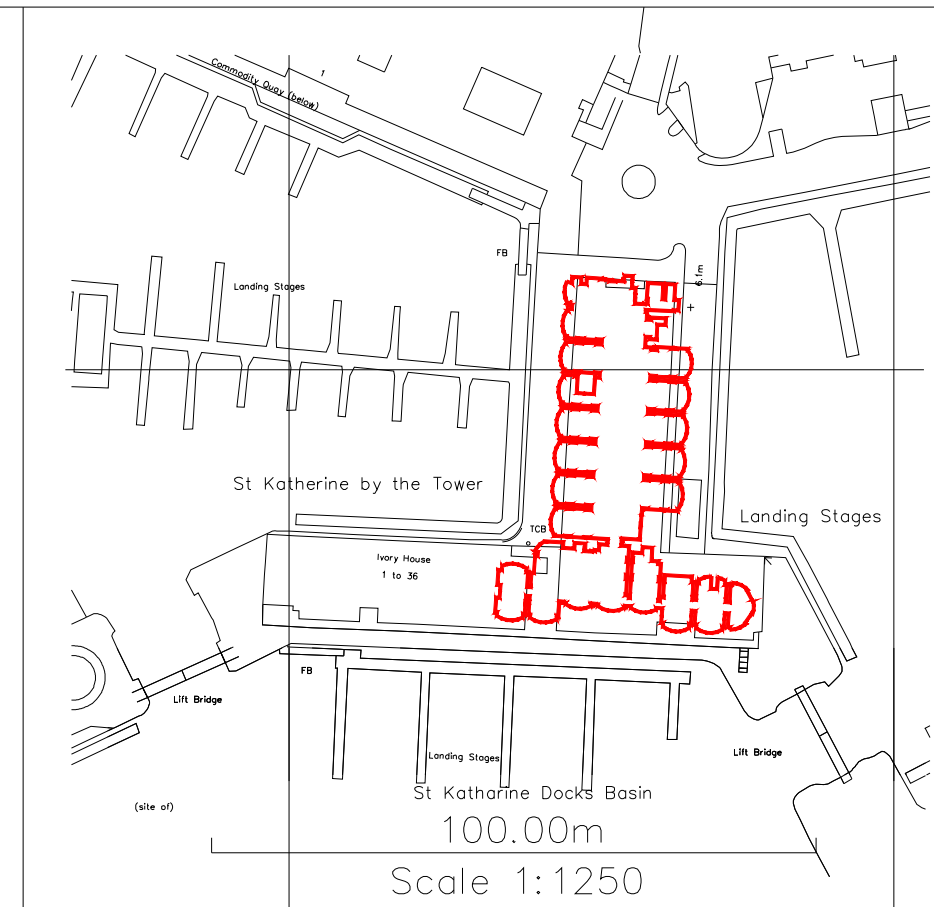

Scale 1:1250




CSL SURVEYS (STEVENAGE) LTD
 16 LEYDEN ROAD, STEVENAGE,
 HERTFORDSHIRE, SG1 2BP
 TEL: (01438) 728 441 FAX: (01438) 742 435
 email: mail@cslsurveys.com
 http://www.cslsurveys.com

Project
**IVORY HOUSE
 ST KATHARINE DOCK
 LONDON E1W 1AT**


Title
**BASEMENT RESTAURANT
 LEASE PLAN**

Client
MPG ST KATHARINE 2 LP

Project No	Revision	Dwg No.
05521G	F0	1 of 3
Plot Scale	Sheet Size	Date
1:250	A3	OCTOBER 2021

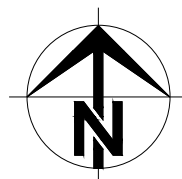

INDICATIVE

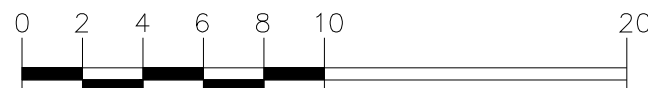

© CSL SURVEYS(STEVENAGE) LTD COPYRIGHT
 NOT TO BE REPRODUCED WITHOUT PERMISSION