


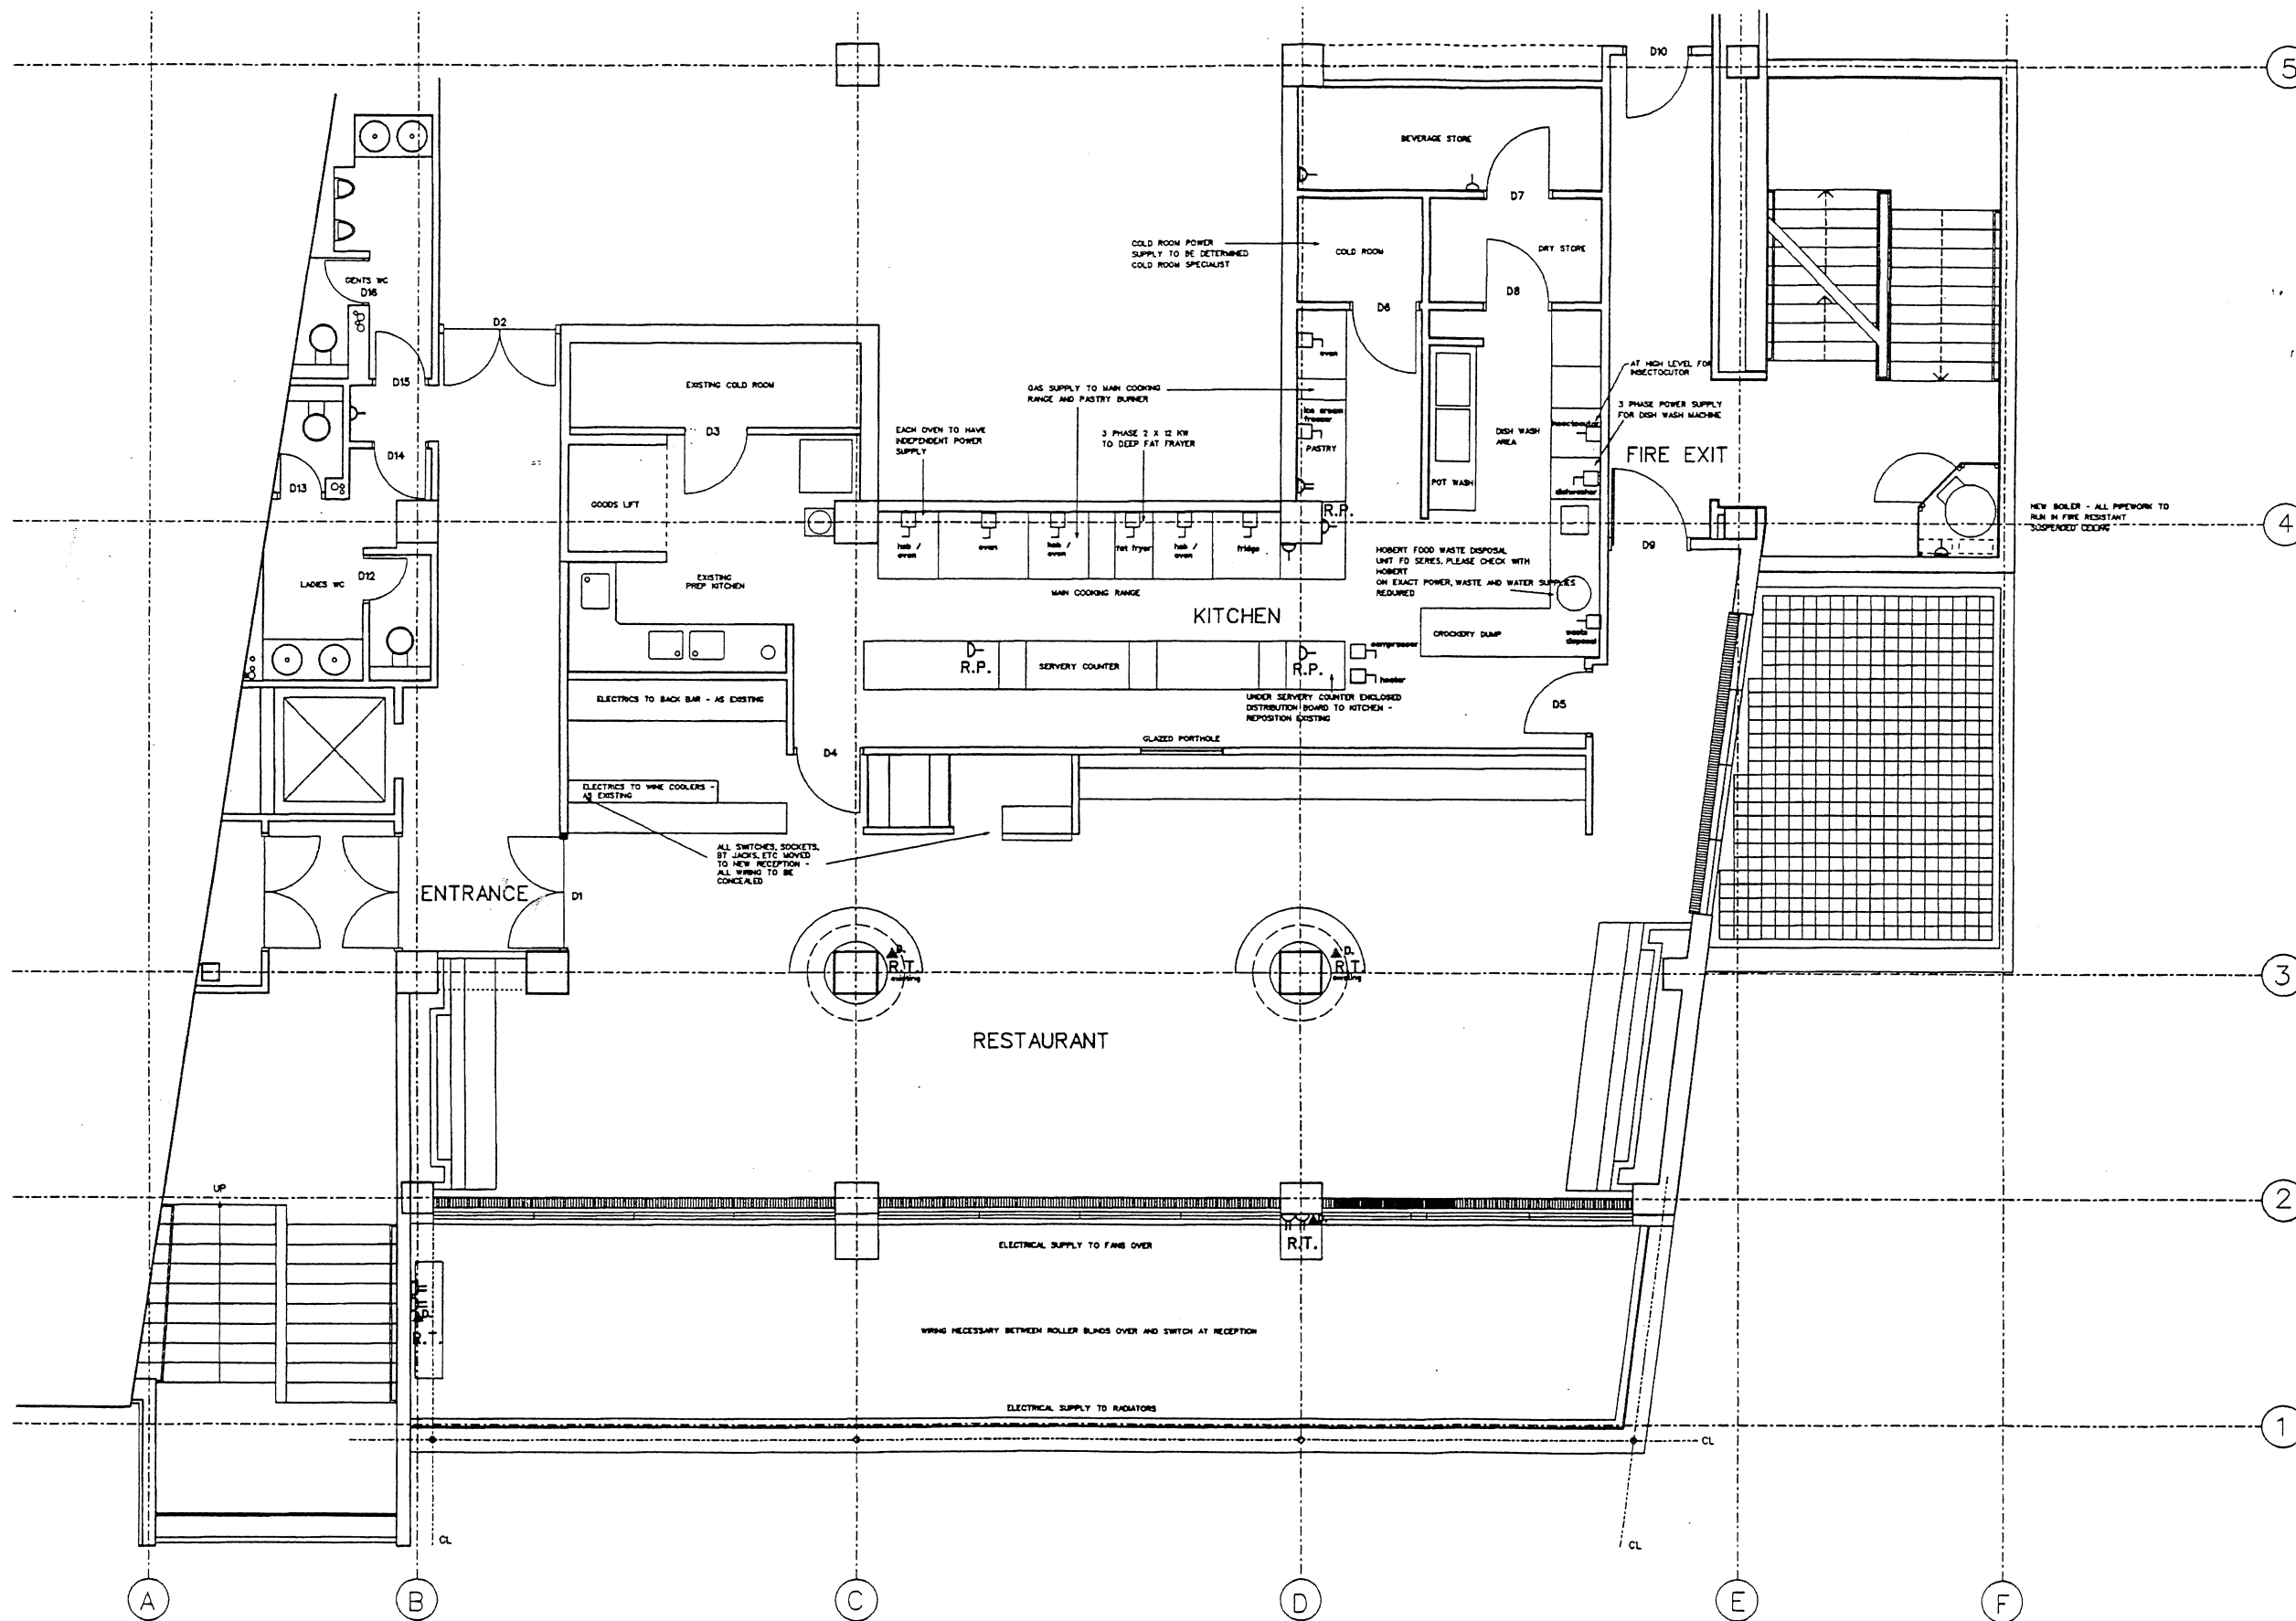

- KEY
- SWITCHED SINGLE POWER SOCKET
 - SWITCHED TWIN POWER SOCKET
 - TELEPHONE SOCKET
 - DATA CABLE SOCKET
 - REMANCO TERMINAL
 - REMANCO PRINTER
 - ISOLATOR
 - SWITCHED FUSED CONNECTION UNIT WITH NEON LIGHT

B 28.05.96 OUT BAR
OUT RECEPTION / CLOAKS
STRAIGHTEN WORK IN KITCHEN WALL

A 21.04.96 TENDER ISSUE MCS

No.	Date	Description	By

CD
CD Partnership Limited
Architects & Designers
23, St. James Street
Telephone: 0771 443 8888
Facsimile: 0771 447 8882
All dimensions must be checked on site and not scaled from this drawing

Client
CONRAN RESTAURANTS

Title
**BLUE PRINT CAFE
SMALL POWER IT**

Date	Scale	Drawn by	Checked by
05.06.96	1:50	MCS	
Job No. 6076	Drawn by WD004	Revised by B	

TENDER ISSUE
NOTE : ALL SETTING OUT DIMS TO BE
CHECKED ON SITE
AND EXISTING POWER LOCATIONS
OMITTED.