


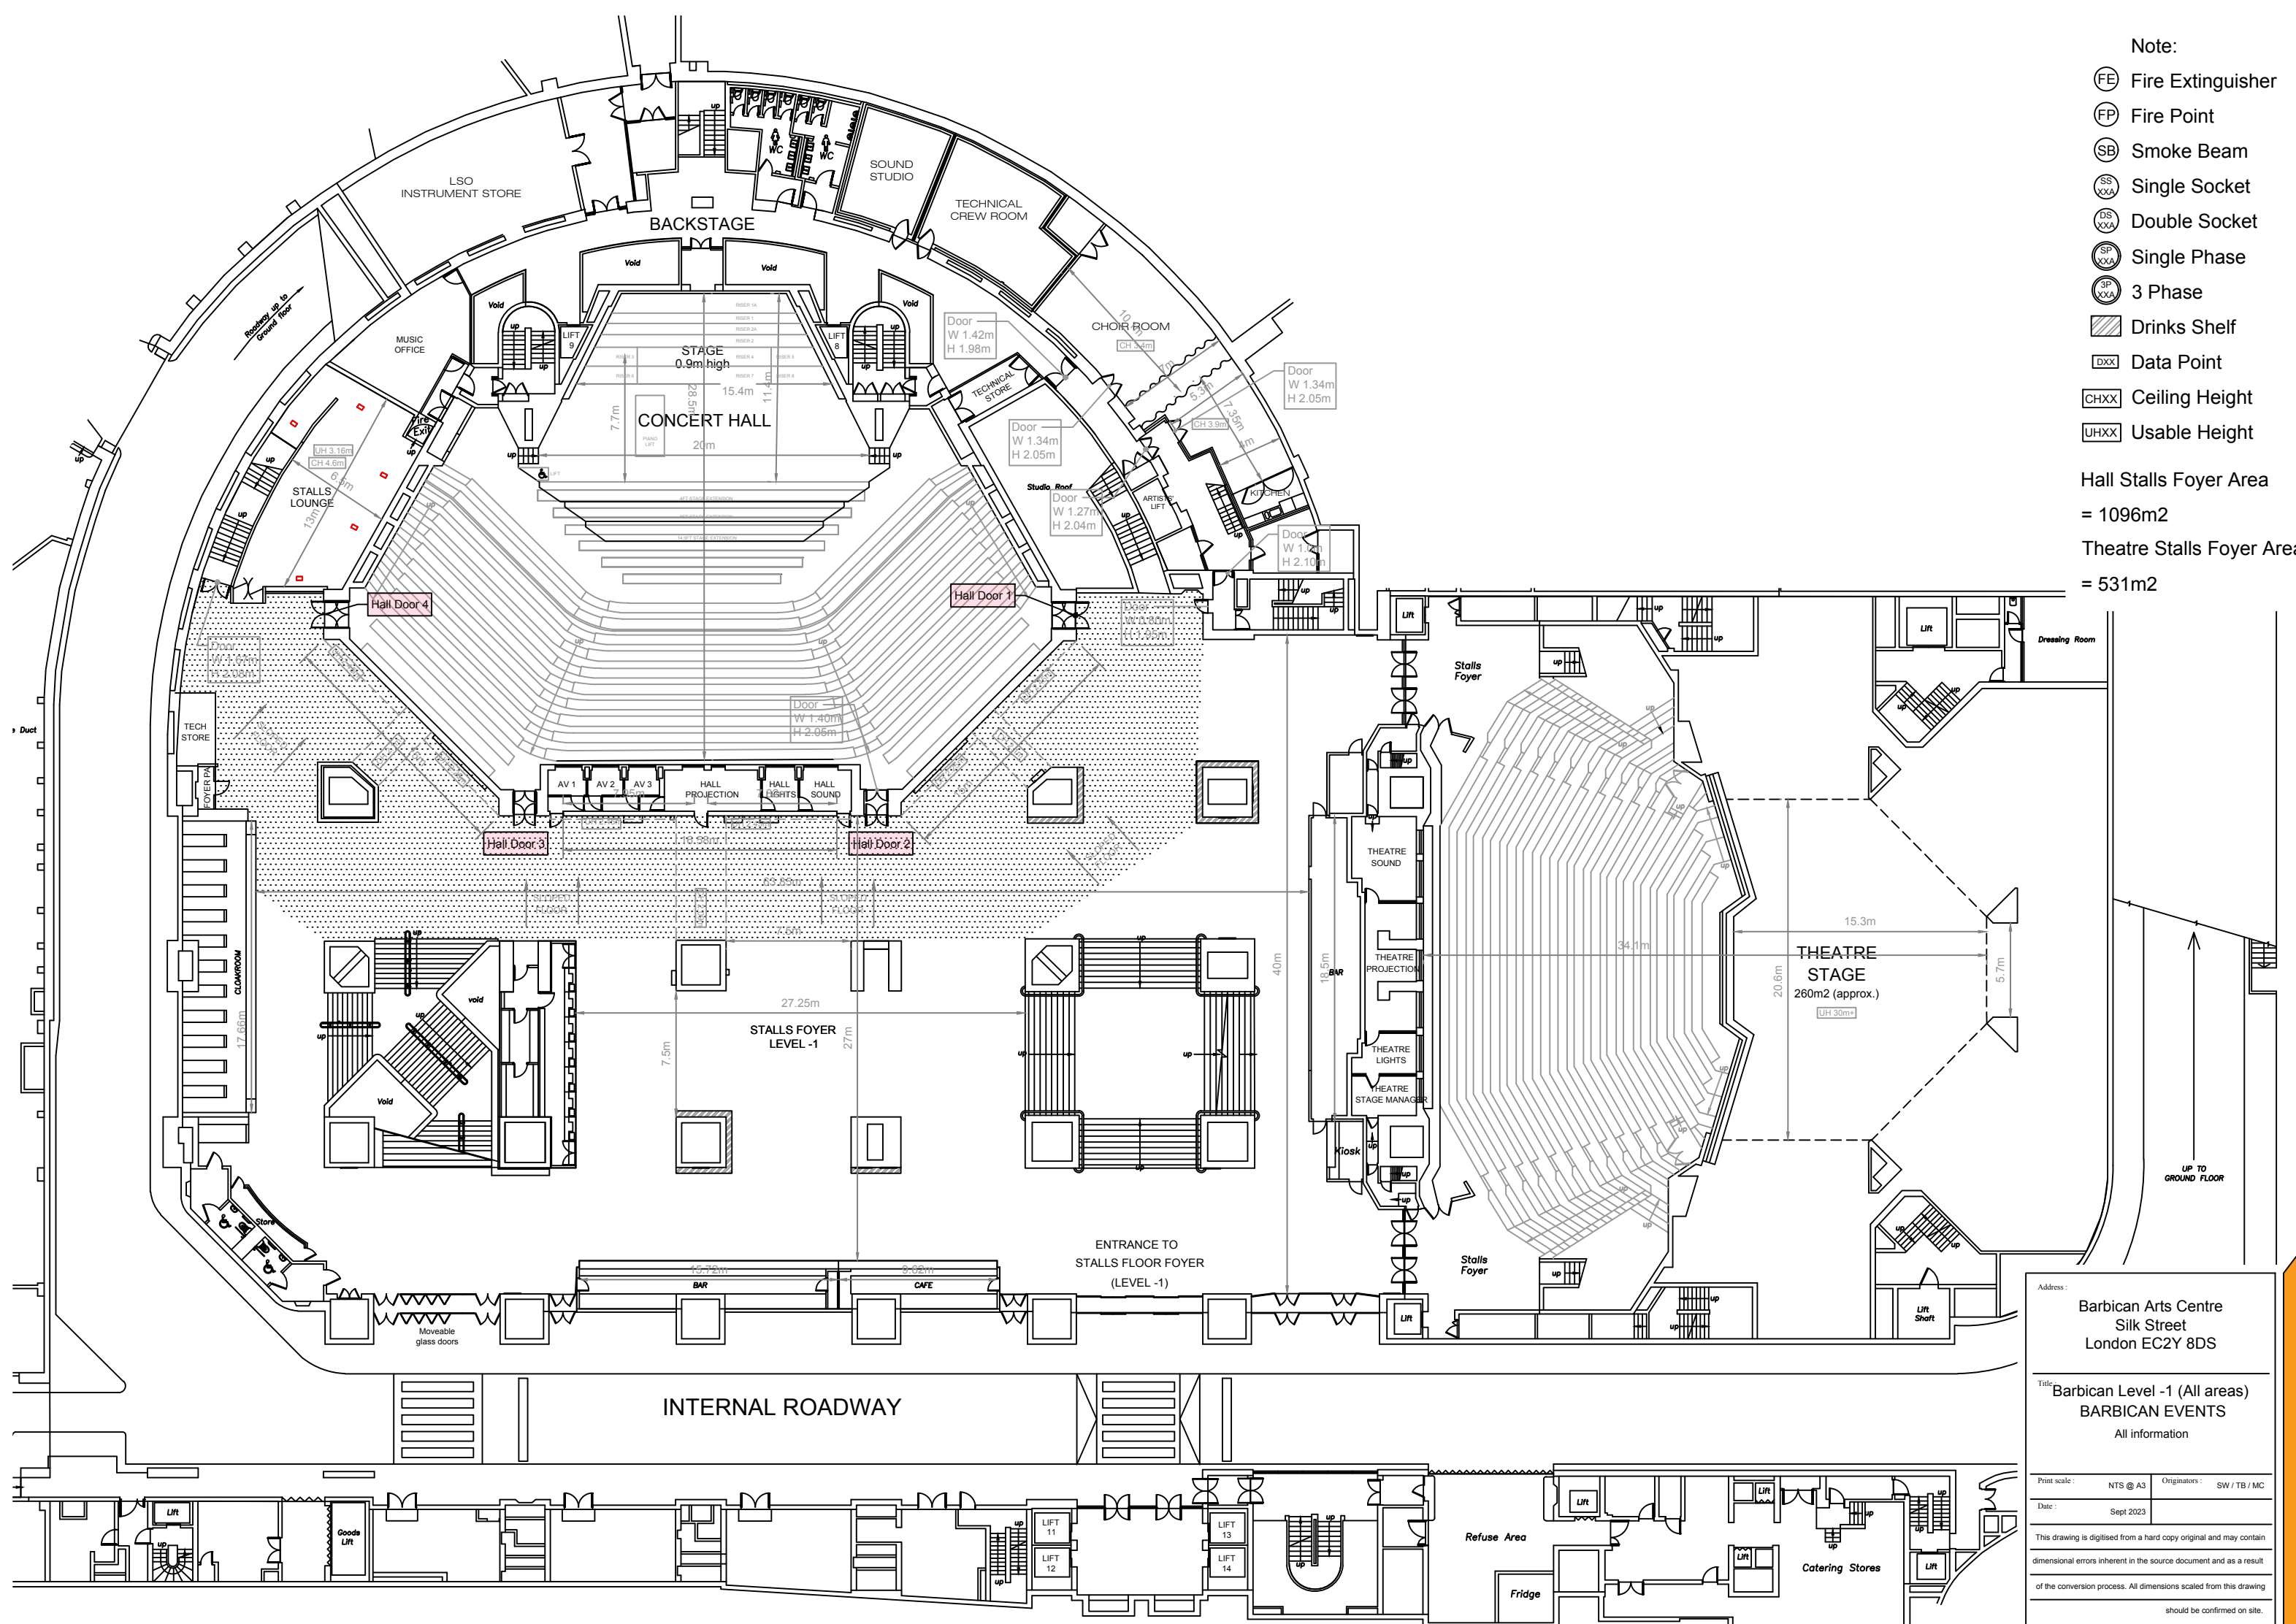

Note:

- FE Fire Extinguisher
- FP Fire Point
- SB Smoke Beam
- SS Single Socket
- DS Double Socket
- SF Single Phase
- 3P 3 Phase
- Drinks Shelf
- DX Data Point
- CHXX Ceiling Height
- UHXX Usable Height

Hall Stalls Foyer Area  
= 1096m2  
Theatre Stalls Foyer Area  
= 531m2


Address :  
Barbican Arts Centre  
Silk Street  
London EC2Y 8DS

Title:  
Barbican Level -1 (All areas)  
BARBICAN EVENTS  
All information


Print scale : NTS @ A3  
Date : Sept 2023

Originators : SW / TB / MC

This drawing is digitised from a hard copy original and may contain dimensional errors inherent in the source document and as a result of the conversion process. All dimensions scaled from this drawing should be confirmed on site.

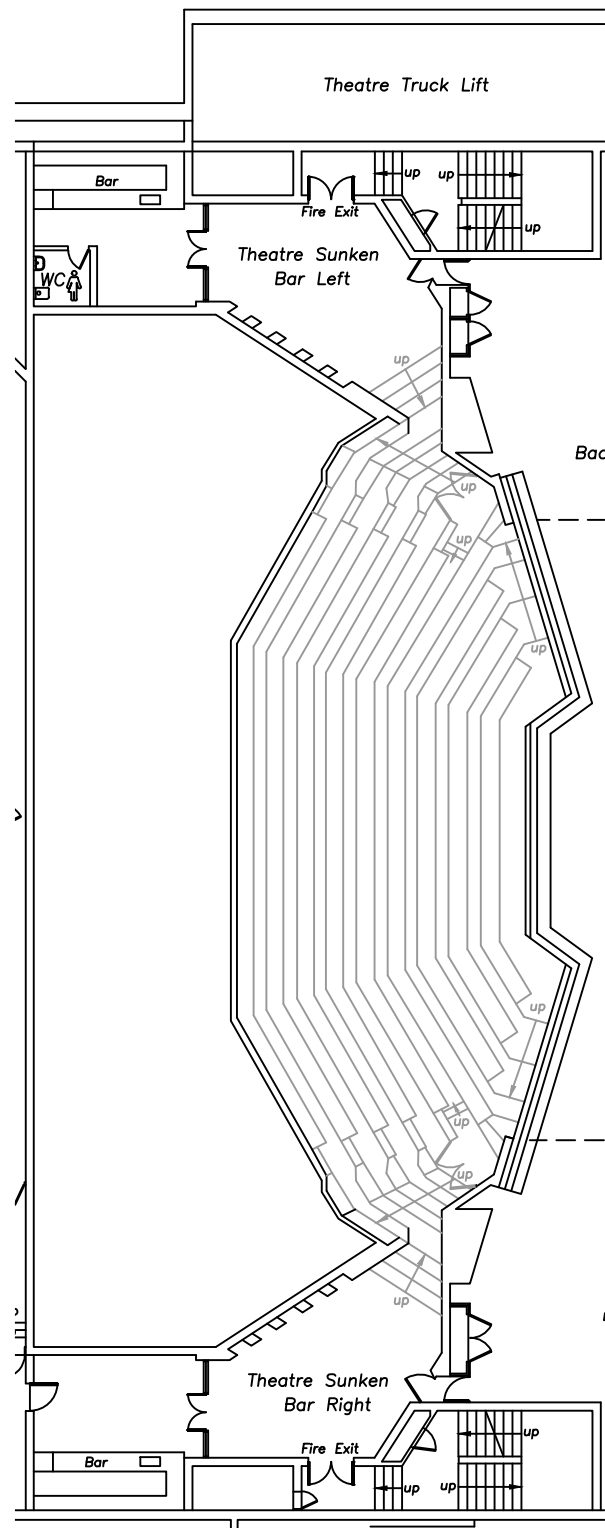

Level -2

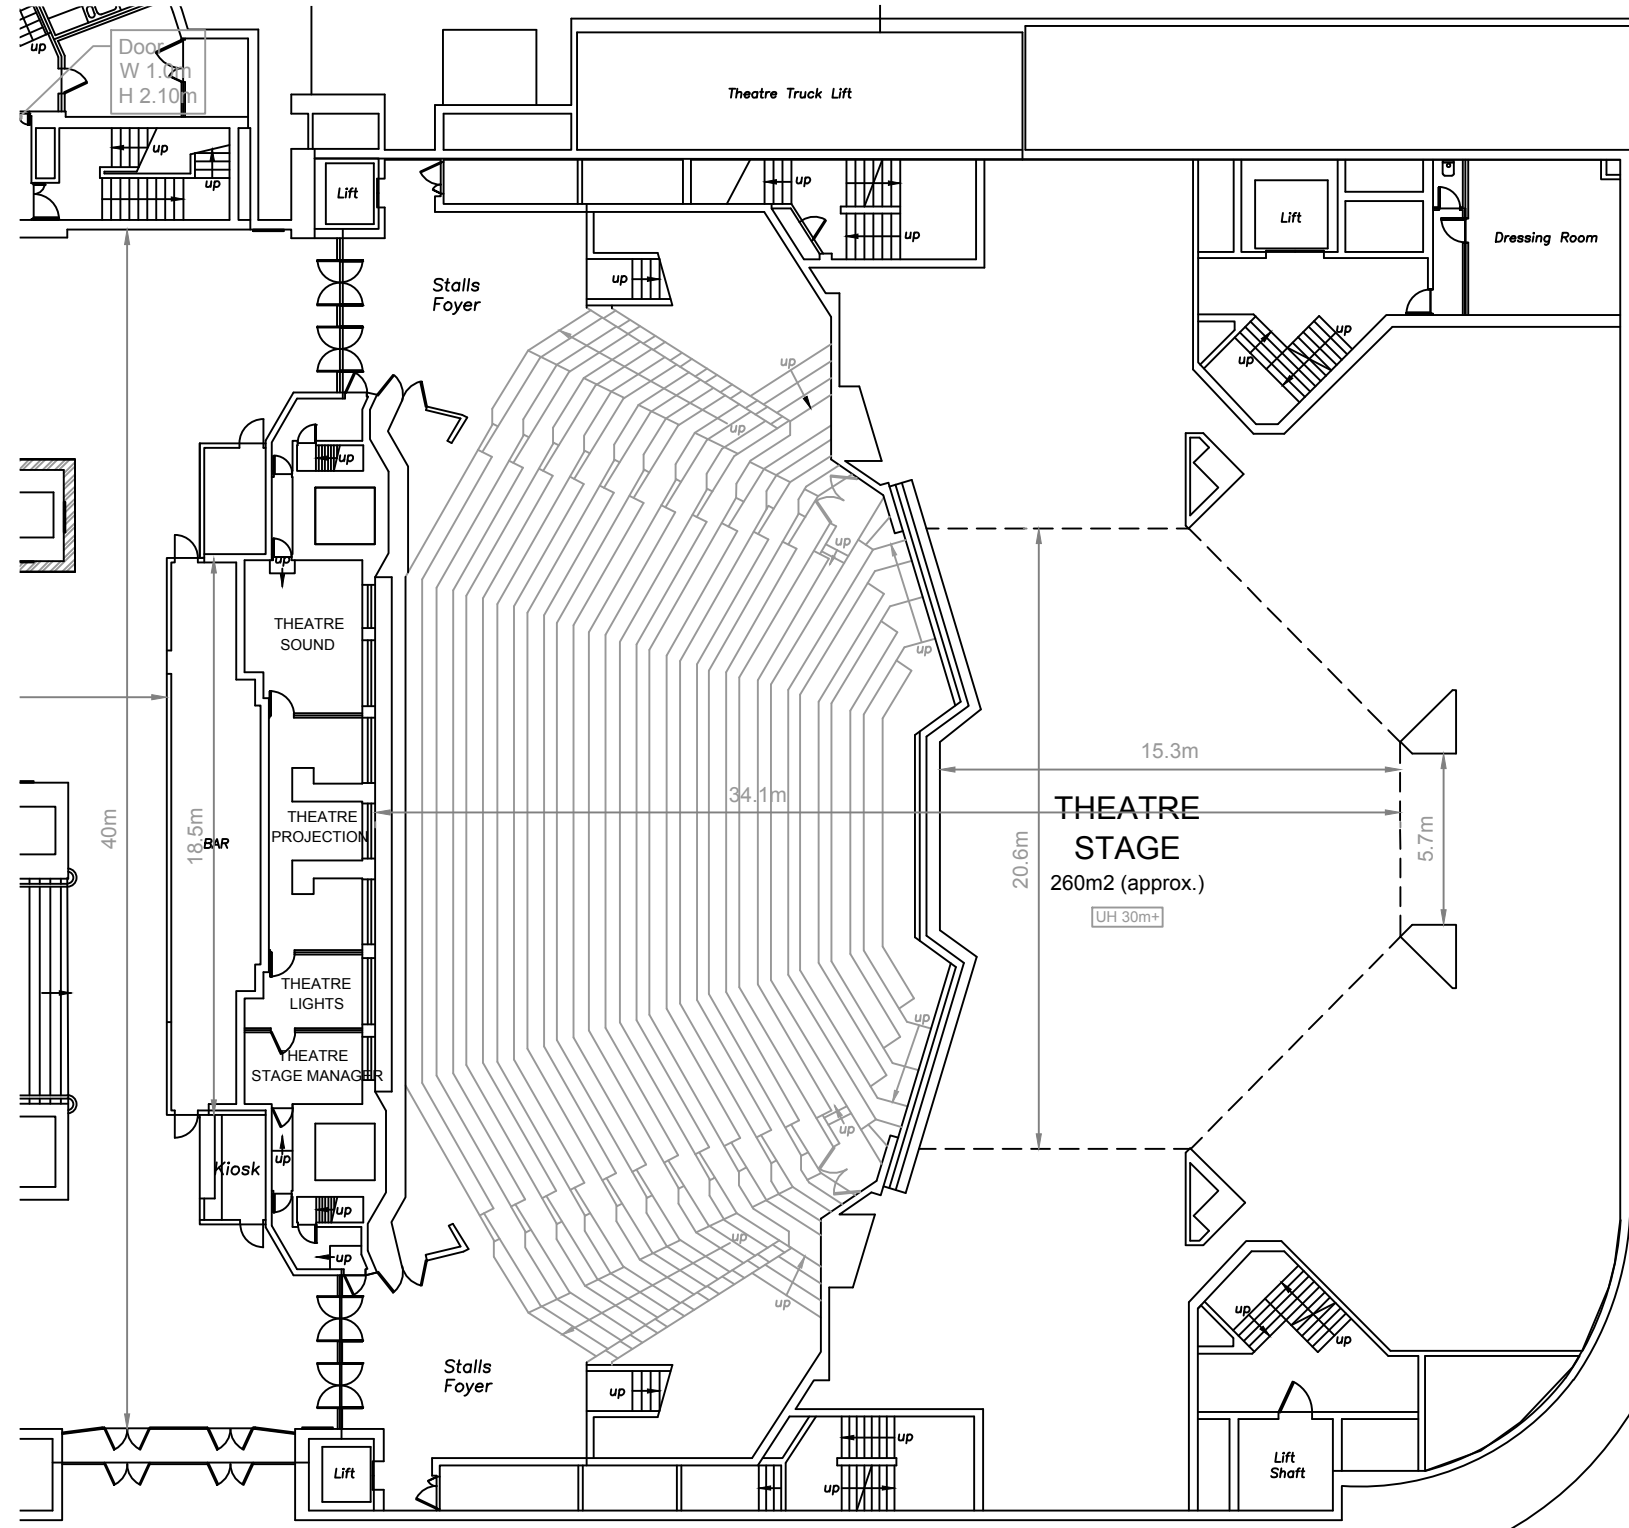



Level -1

Note:

- (FE) Fire Extinguisher
- (FP) Fire Point
- (SB) Smoke Beam
- (SS  
XXA) Single Socket
- (DS  
XXA) Double Socket
- (SP  
XXA) Single Phase
- (3P  
XXA) 3 Phase
- [Hatched Box] Drinks Shelf
- [DXX] Data Point
- [CHXX] Ceiling Height
- [UHXX] Usable Height

|   |              |
|---|--------------|
| Address :   |              |
| Barbican Arts Centre<br>Silk Street<br>London EC2Y 8DS   |              |
| Title :   |              |
| Theatre Level -2 & -1<br>BARBICAN EVENTS<br>All information   |              |
| Print scale :   | 1:200 @ A3   |
| Originators :   | SW / TB / MC |
| Date :   | Sept 2023    |
| This drawing is digitised from a hard copy original and may contain dimensional errors inherent in the source document and as a result of the conversion process. All dimensions scaled from this drawing should be confirmed on site. |              |

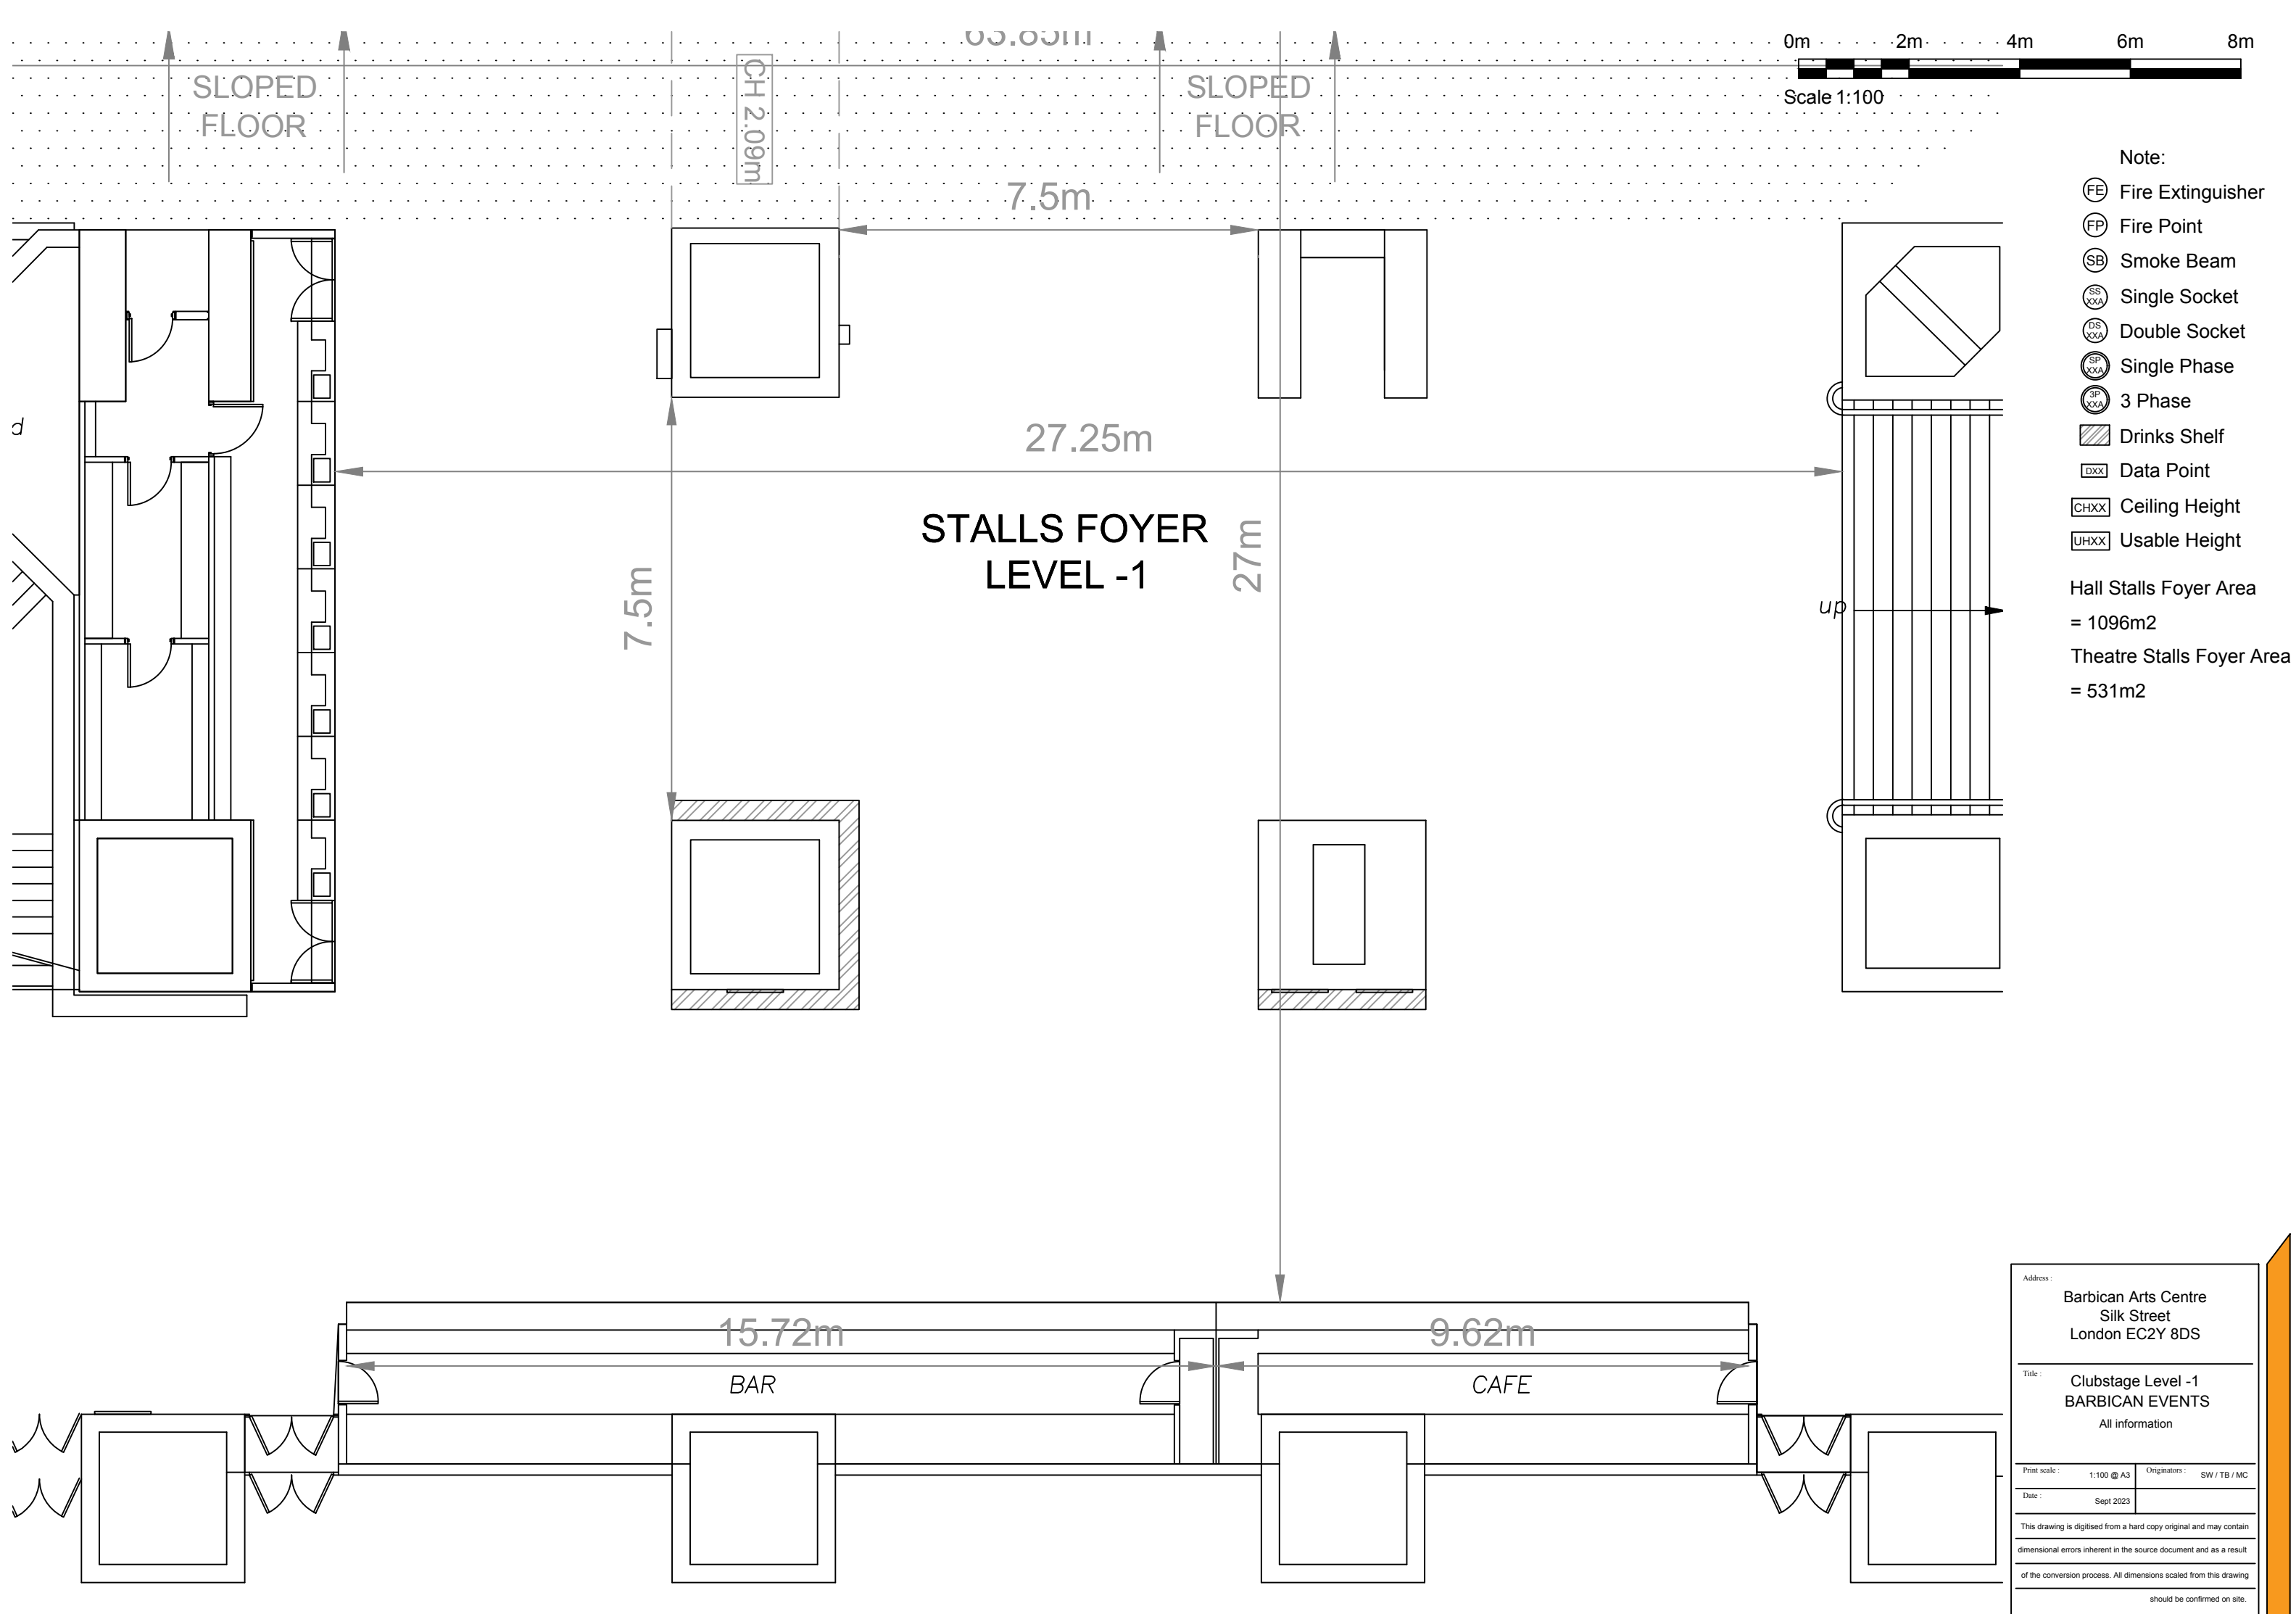


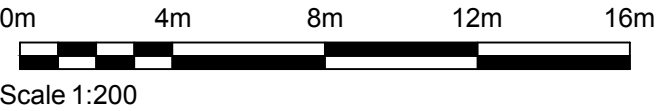


- Note:
- FE Fire Extinguisher
  - FP Fire Point
  - SB Smoke Beam
  - SS XXX Single Socket
  - DS XXX Double Socket
  - SP XXX Single Phase
  - 3P XXX 3 Phase
  - Drinks Shelf
  - DXX Data Point
  - CHXX Ceiling Height
  - UHXX Usable Height

Hall Stalls Foyer Area  
= 1096m2

Theatre Stalls Foyer Area  
= 531m2

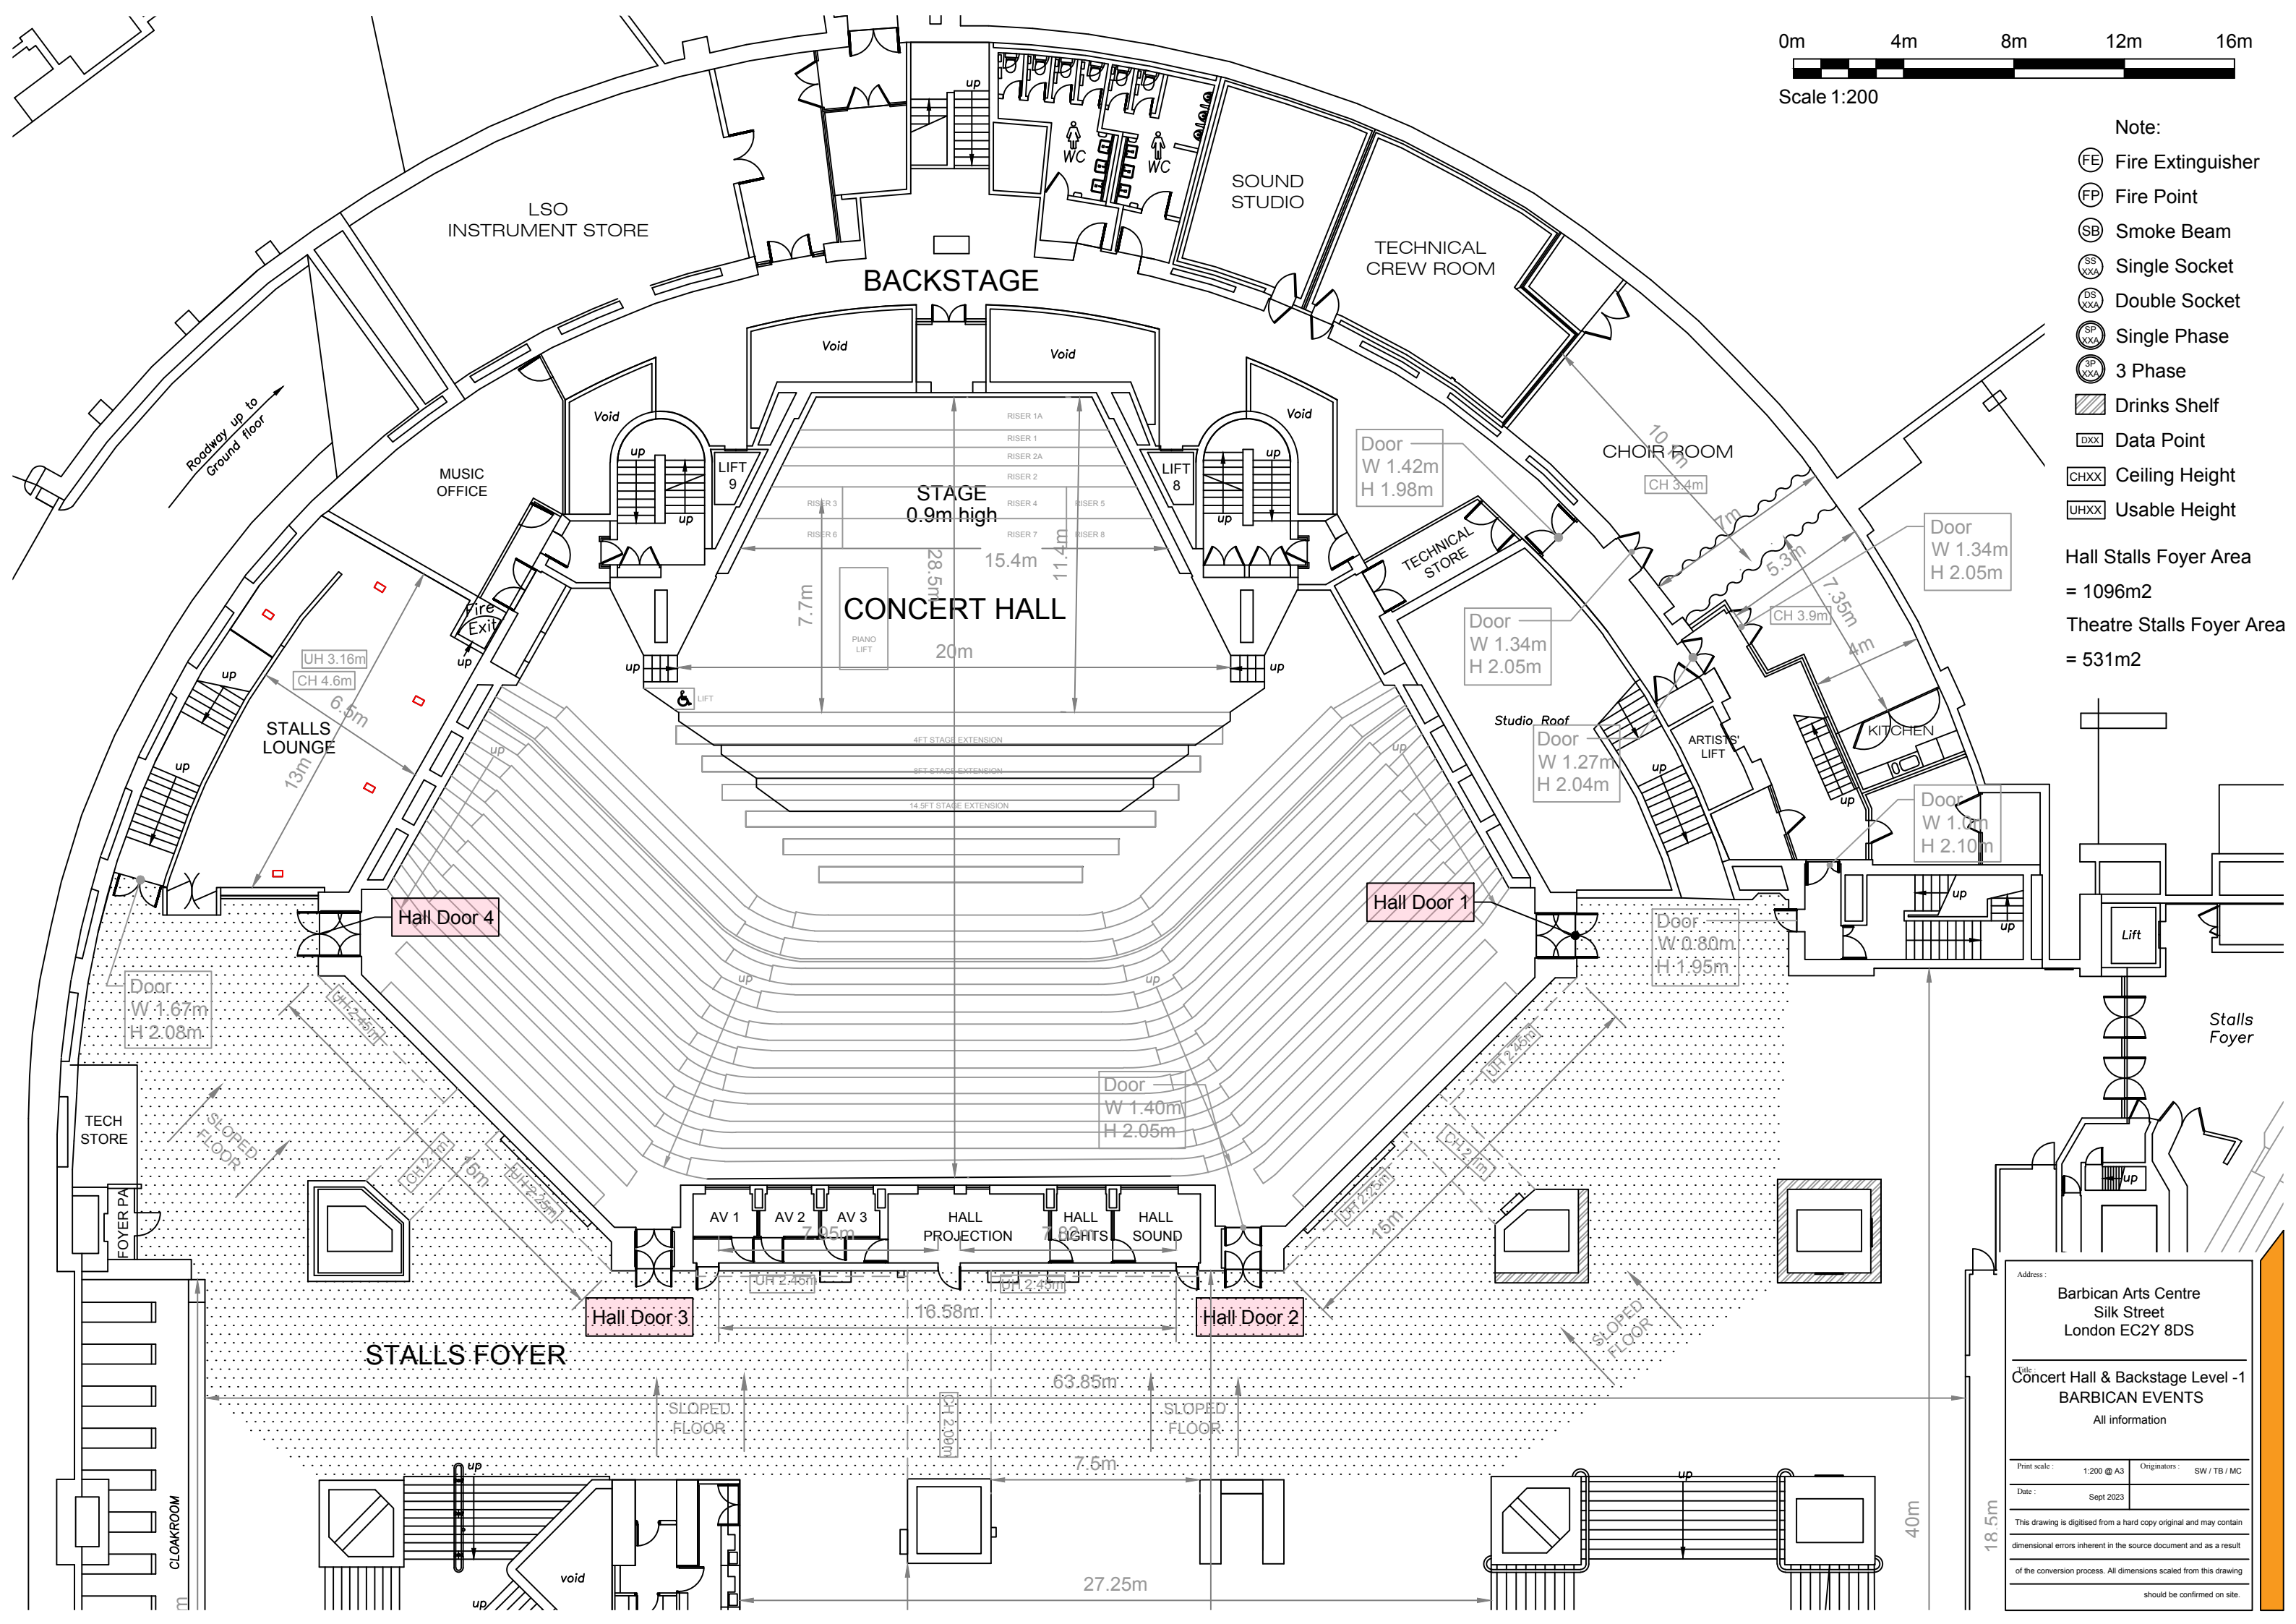

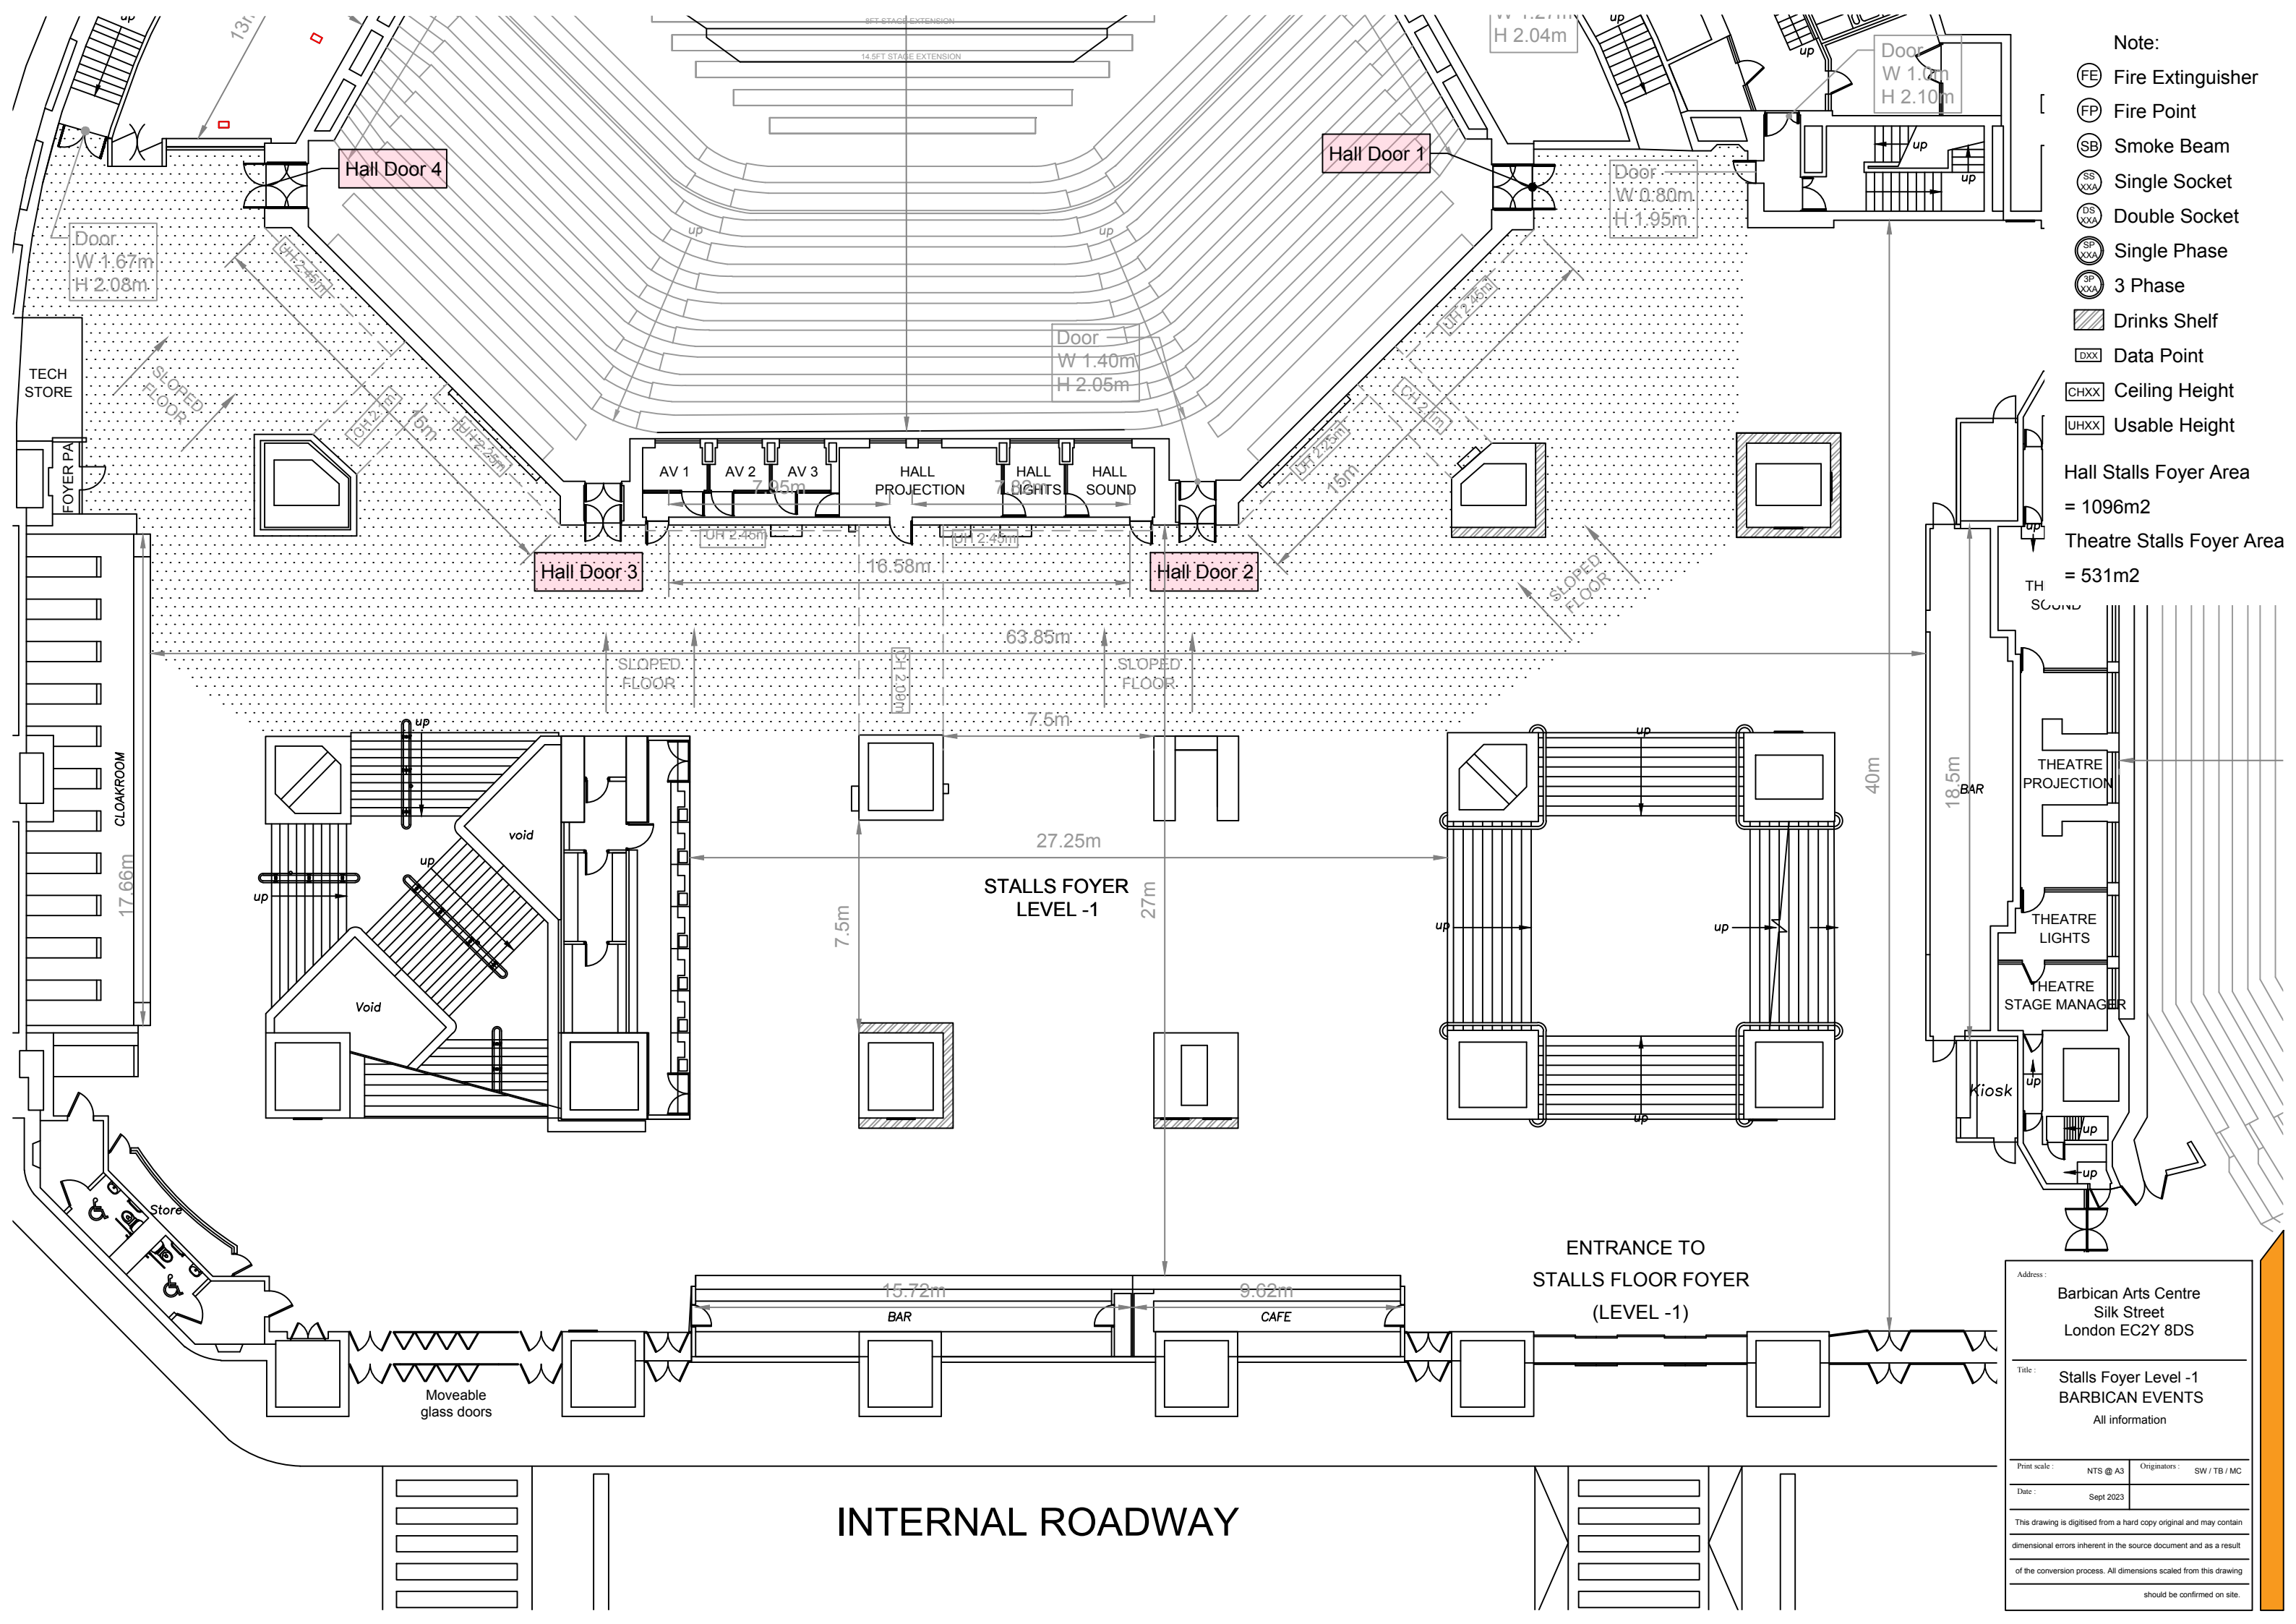

- Note:
- FE Fire Extinguisher
  - FP Fire Point
  - SB Smoke Beam
  - SS XXA Single Socket
  - DS XXA Double Socket
  - SP XXA Single Phase
  - 3P XXA 3 Phase
  - Drinks Shelf
  - DXX Data Point
  - CHXX Ceiling Height
  - UHXX Usable Height

Hall Stalls Foyer Area  
= 1096m2  
Theatre Stalls Foyer Area  
= 531m2


Address :  
Barbican Arts Centre  
Silk Street  
London EC2Y 8DS


Title :  
Stalls Foyer Level -1  
BARBICAN EVENTS  
All information

Print scale : NTS @ A3  
Originators : SW / TB / MC

Date : Sept 2023


This drawing is digitised from a hard copy original and may contain dimensional errors inherent in the source document and as a result of the conversion process. All dimensions scaled from this drawing should be confirmed on site.

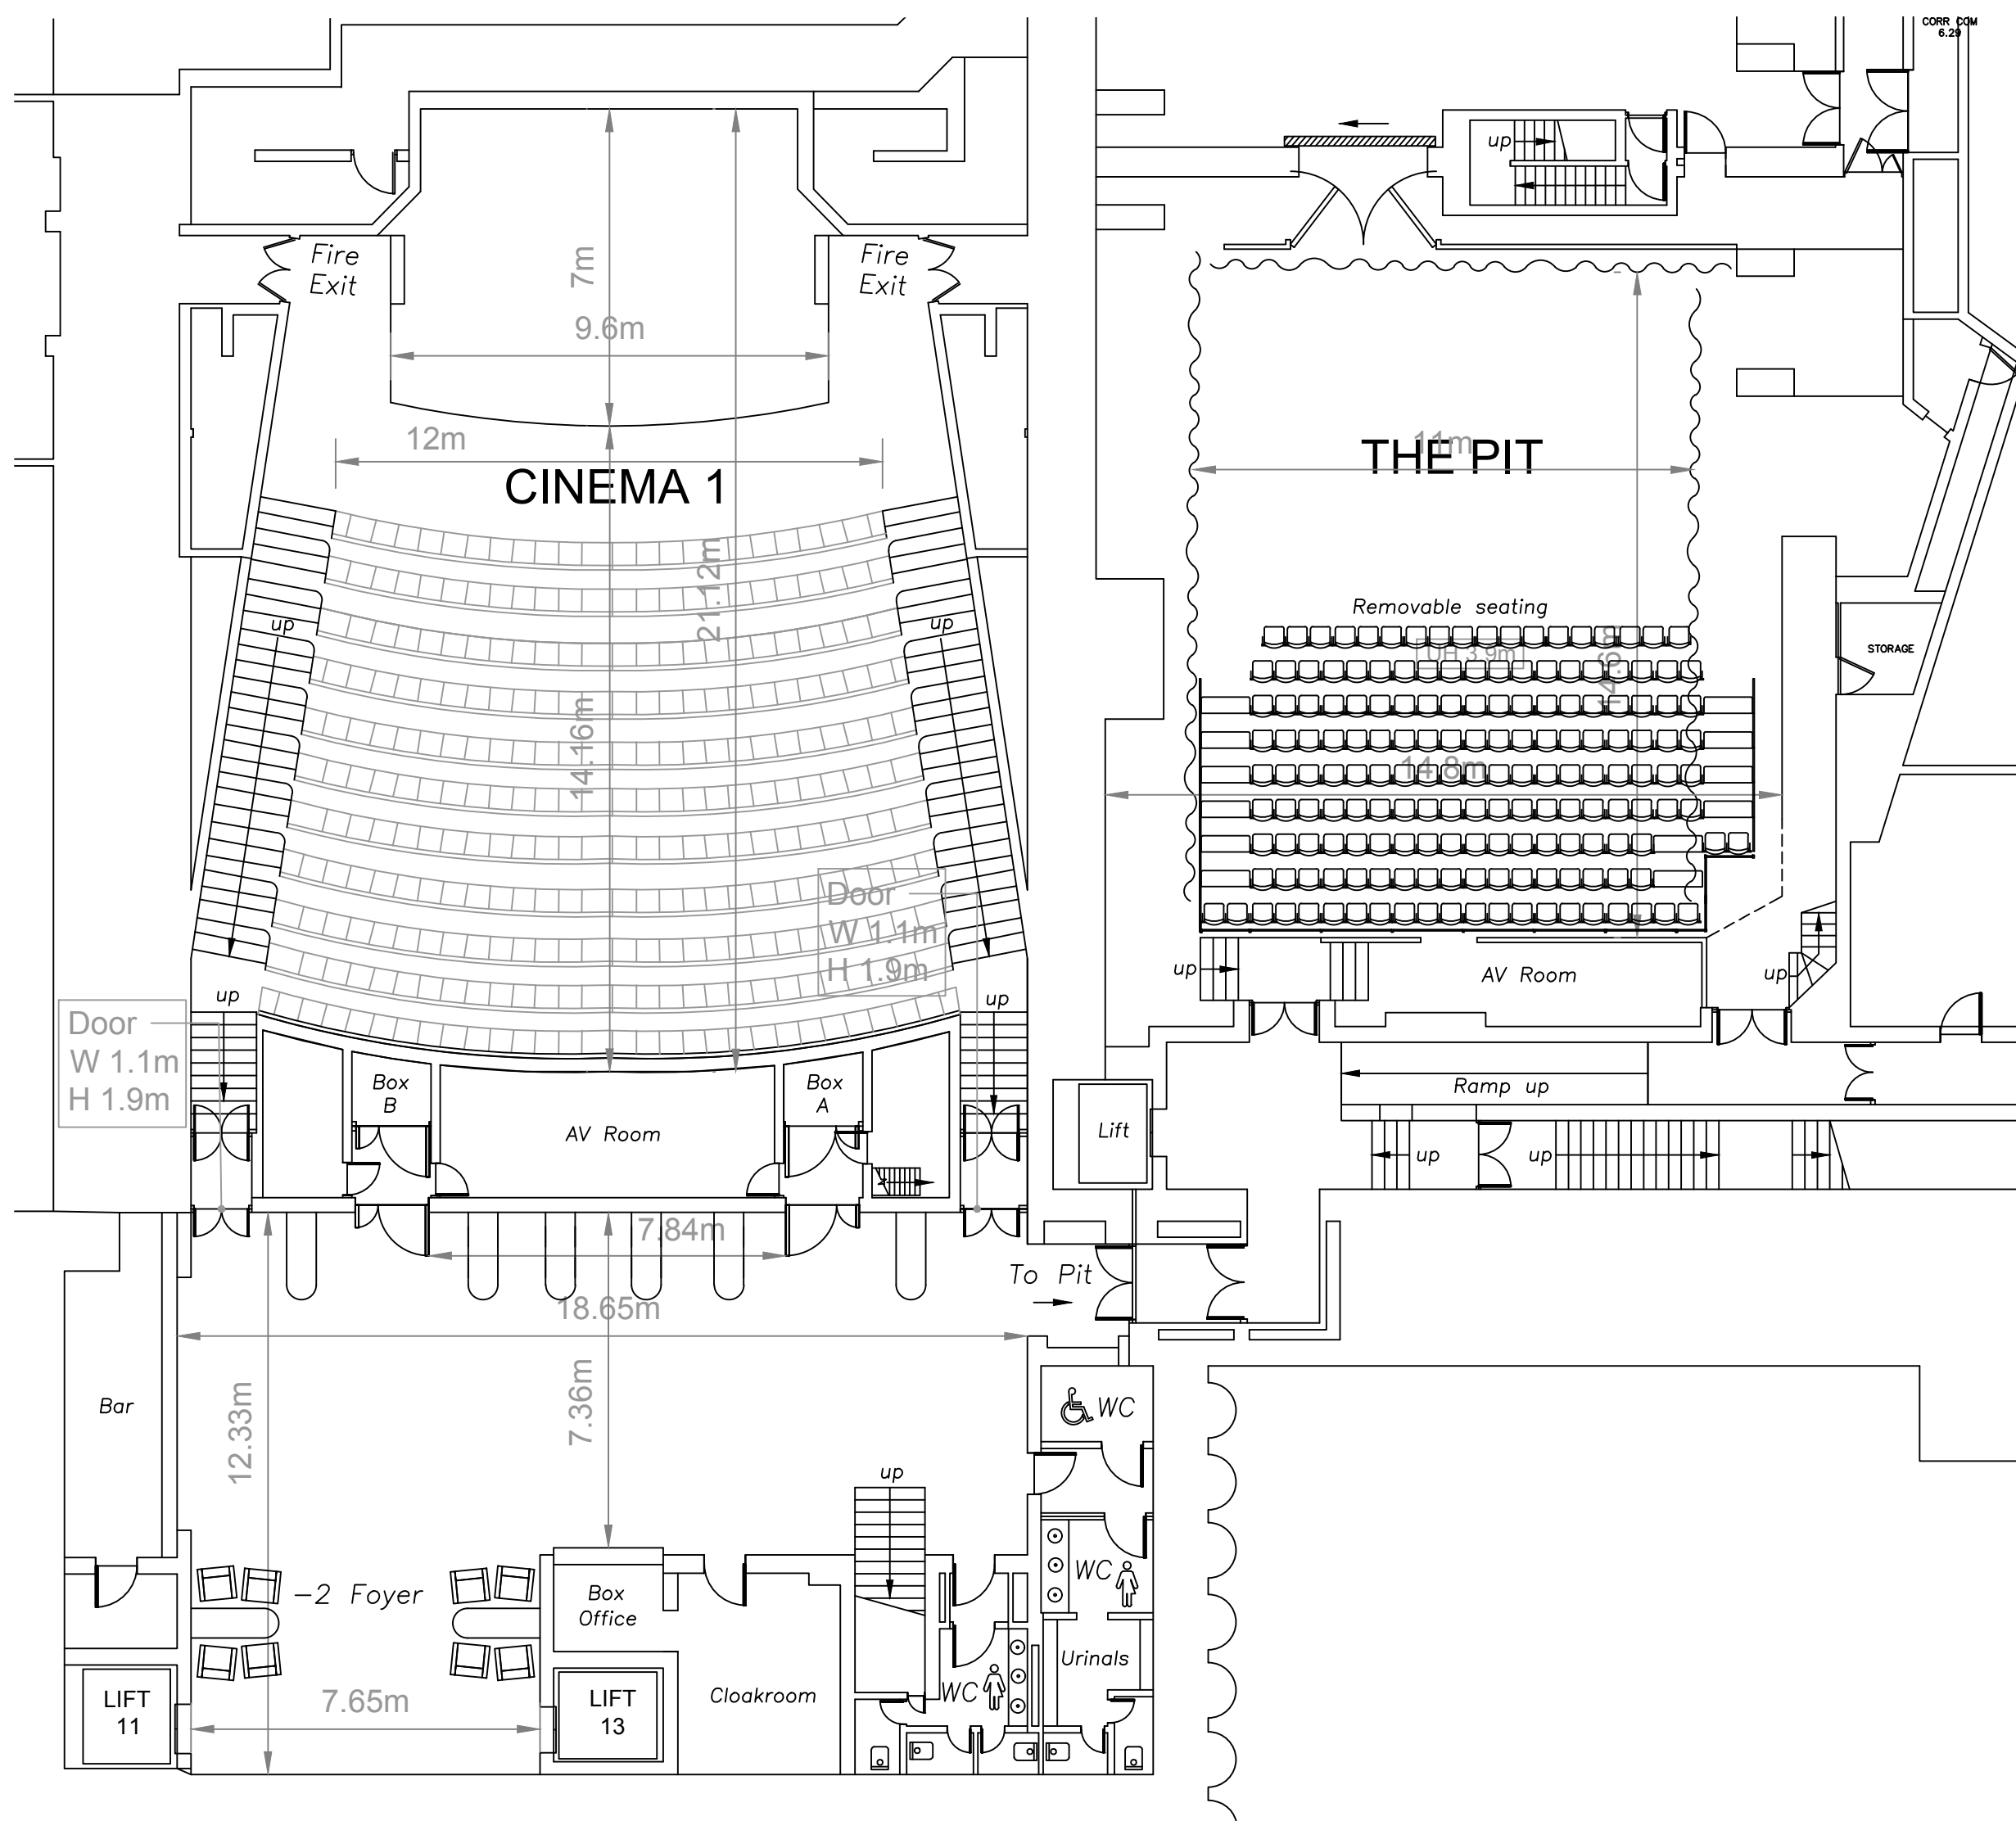

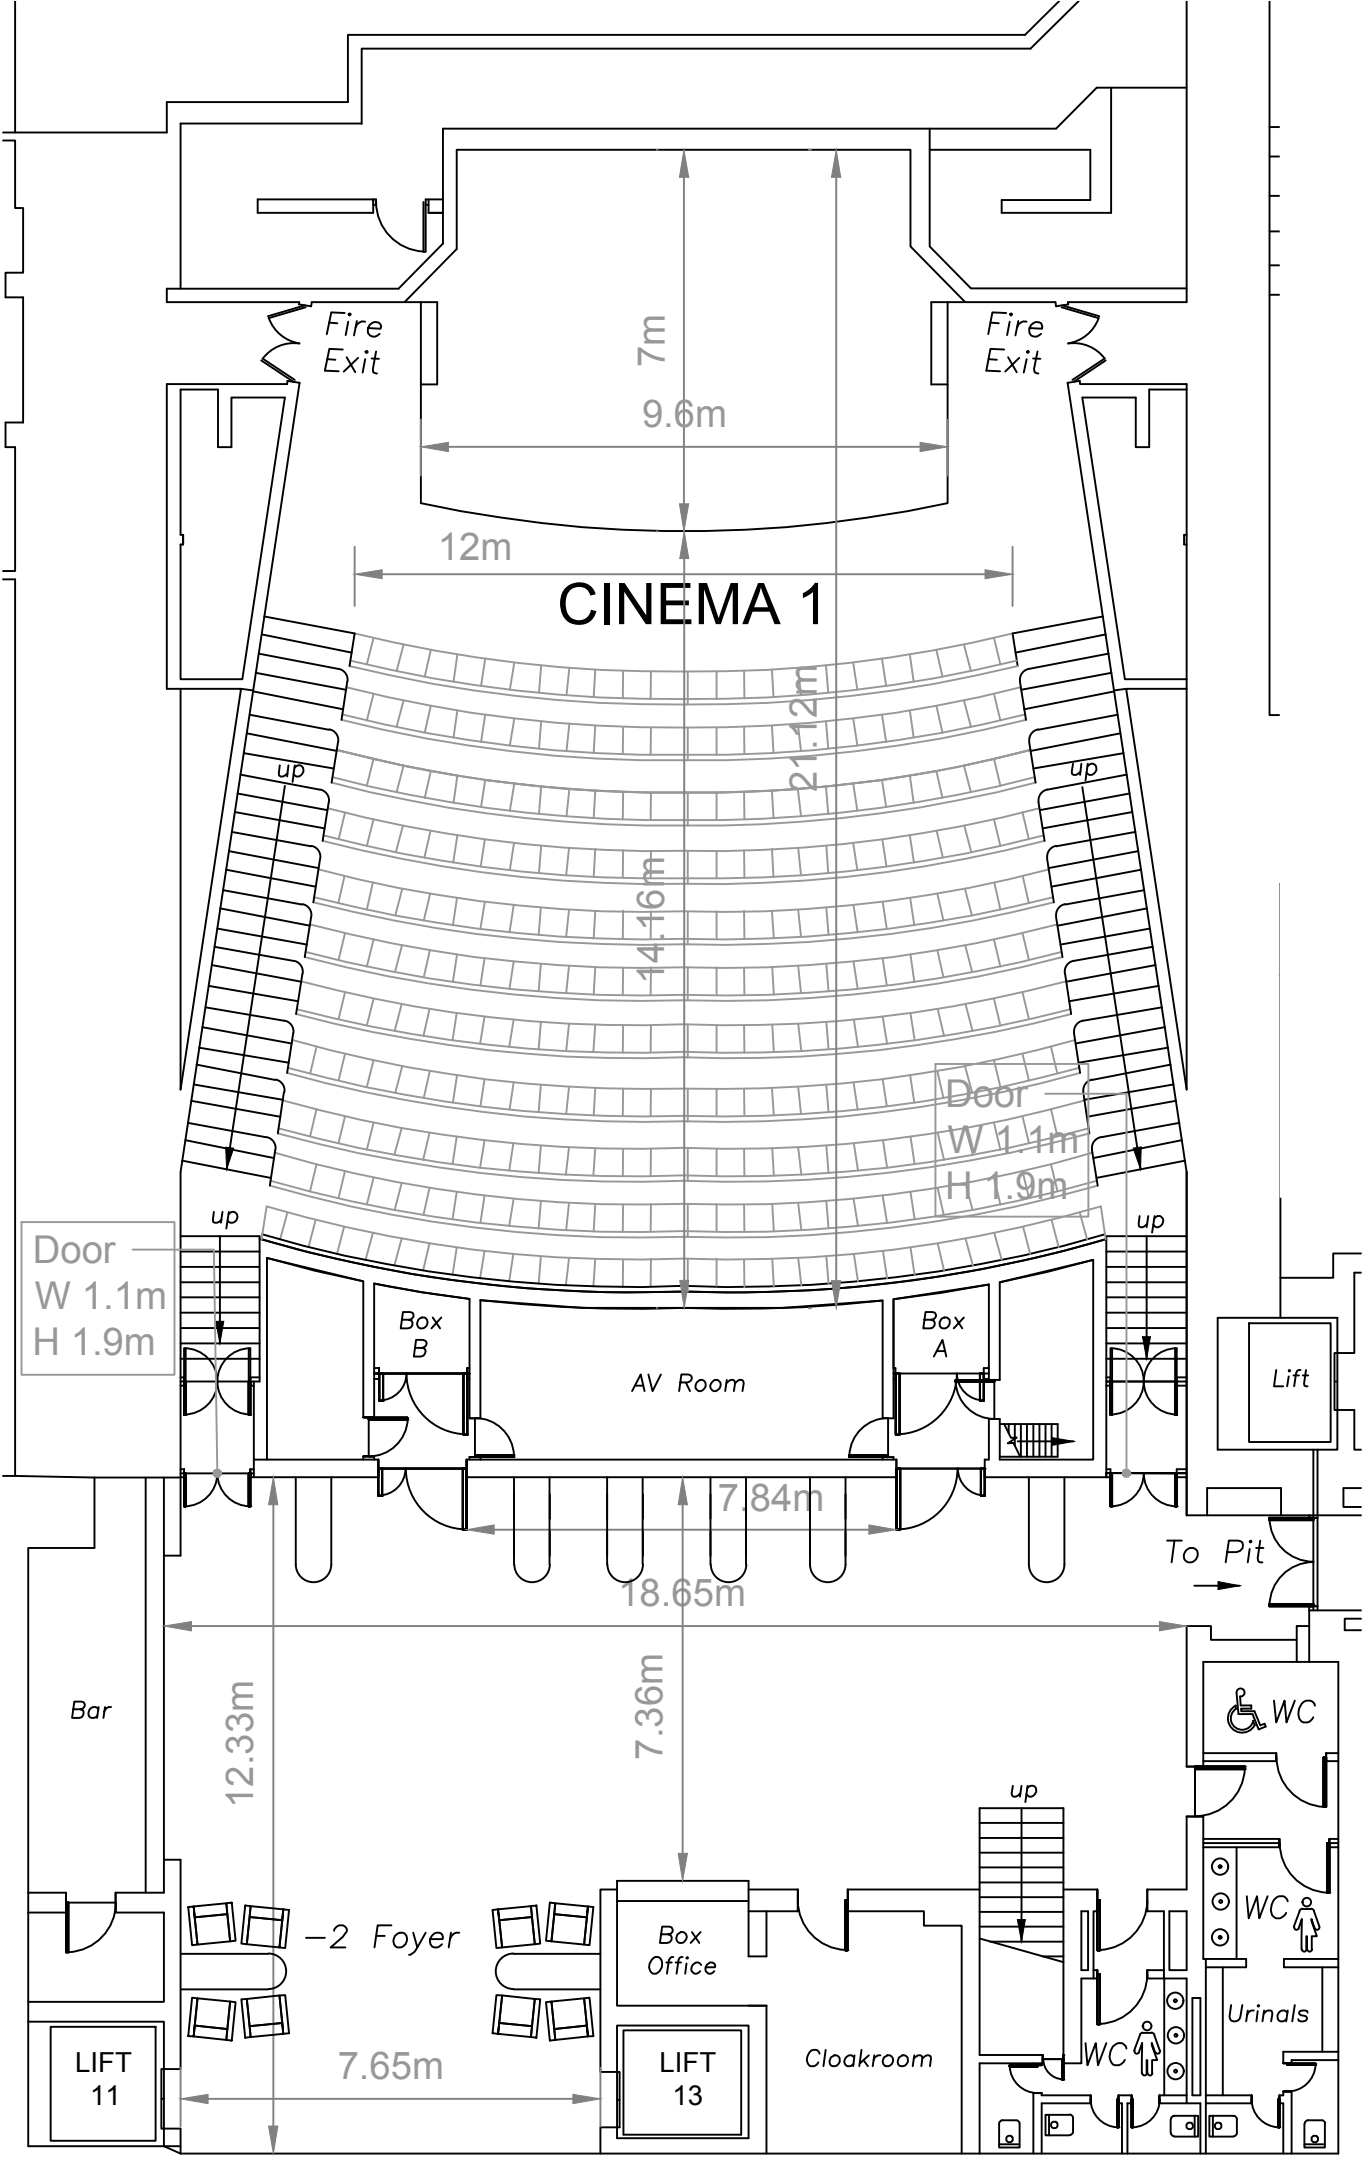

- Note:
- FE Fire Extinguisher
  - FP Fire Point
  - SS XXA Single Socket
  - DS XXA Double Socket
  - SP XXA Single Phase
  - 3P XXA 3 Phase
  - DXX Data Point
  - CHXX Ceiling Height
  - UHXX Usable Height
- Cinema 1 Foyer = 169m2


|   |                               |
|---|-------------------------------|
| Address :<br>Barbican Arts Centre<br>Silk Street<br>London EC2Y 8DS   |                               |
| Title :<br>Cinema 1 Level -2<br>BARBICAN EVENTS<br>All information   |                               |
| Print scale :<br>NTS @ A3   | Originators :<br>SW / TB / MC |
| Date :<br>Sept 2023   |                               |
| This drawing is digitised from a hard copy original and may contain dimensional errors inherent in the source document and as a result of the conversion process. All dimensions scaled from this drawing should be confirmed on site. |                               |

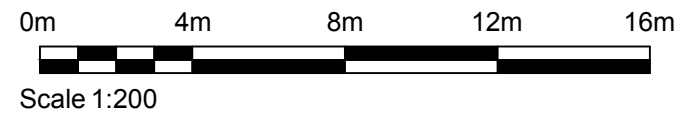

Note:

-  Fire Extinguisher
-  Fire Point
-  Single Socket
-  Double Socket
-  Single Phase
-  3 Phase
-  Data Point
-  Ceiling Height
-  Usable Height

Cinema 1 Foyer = 169m2

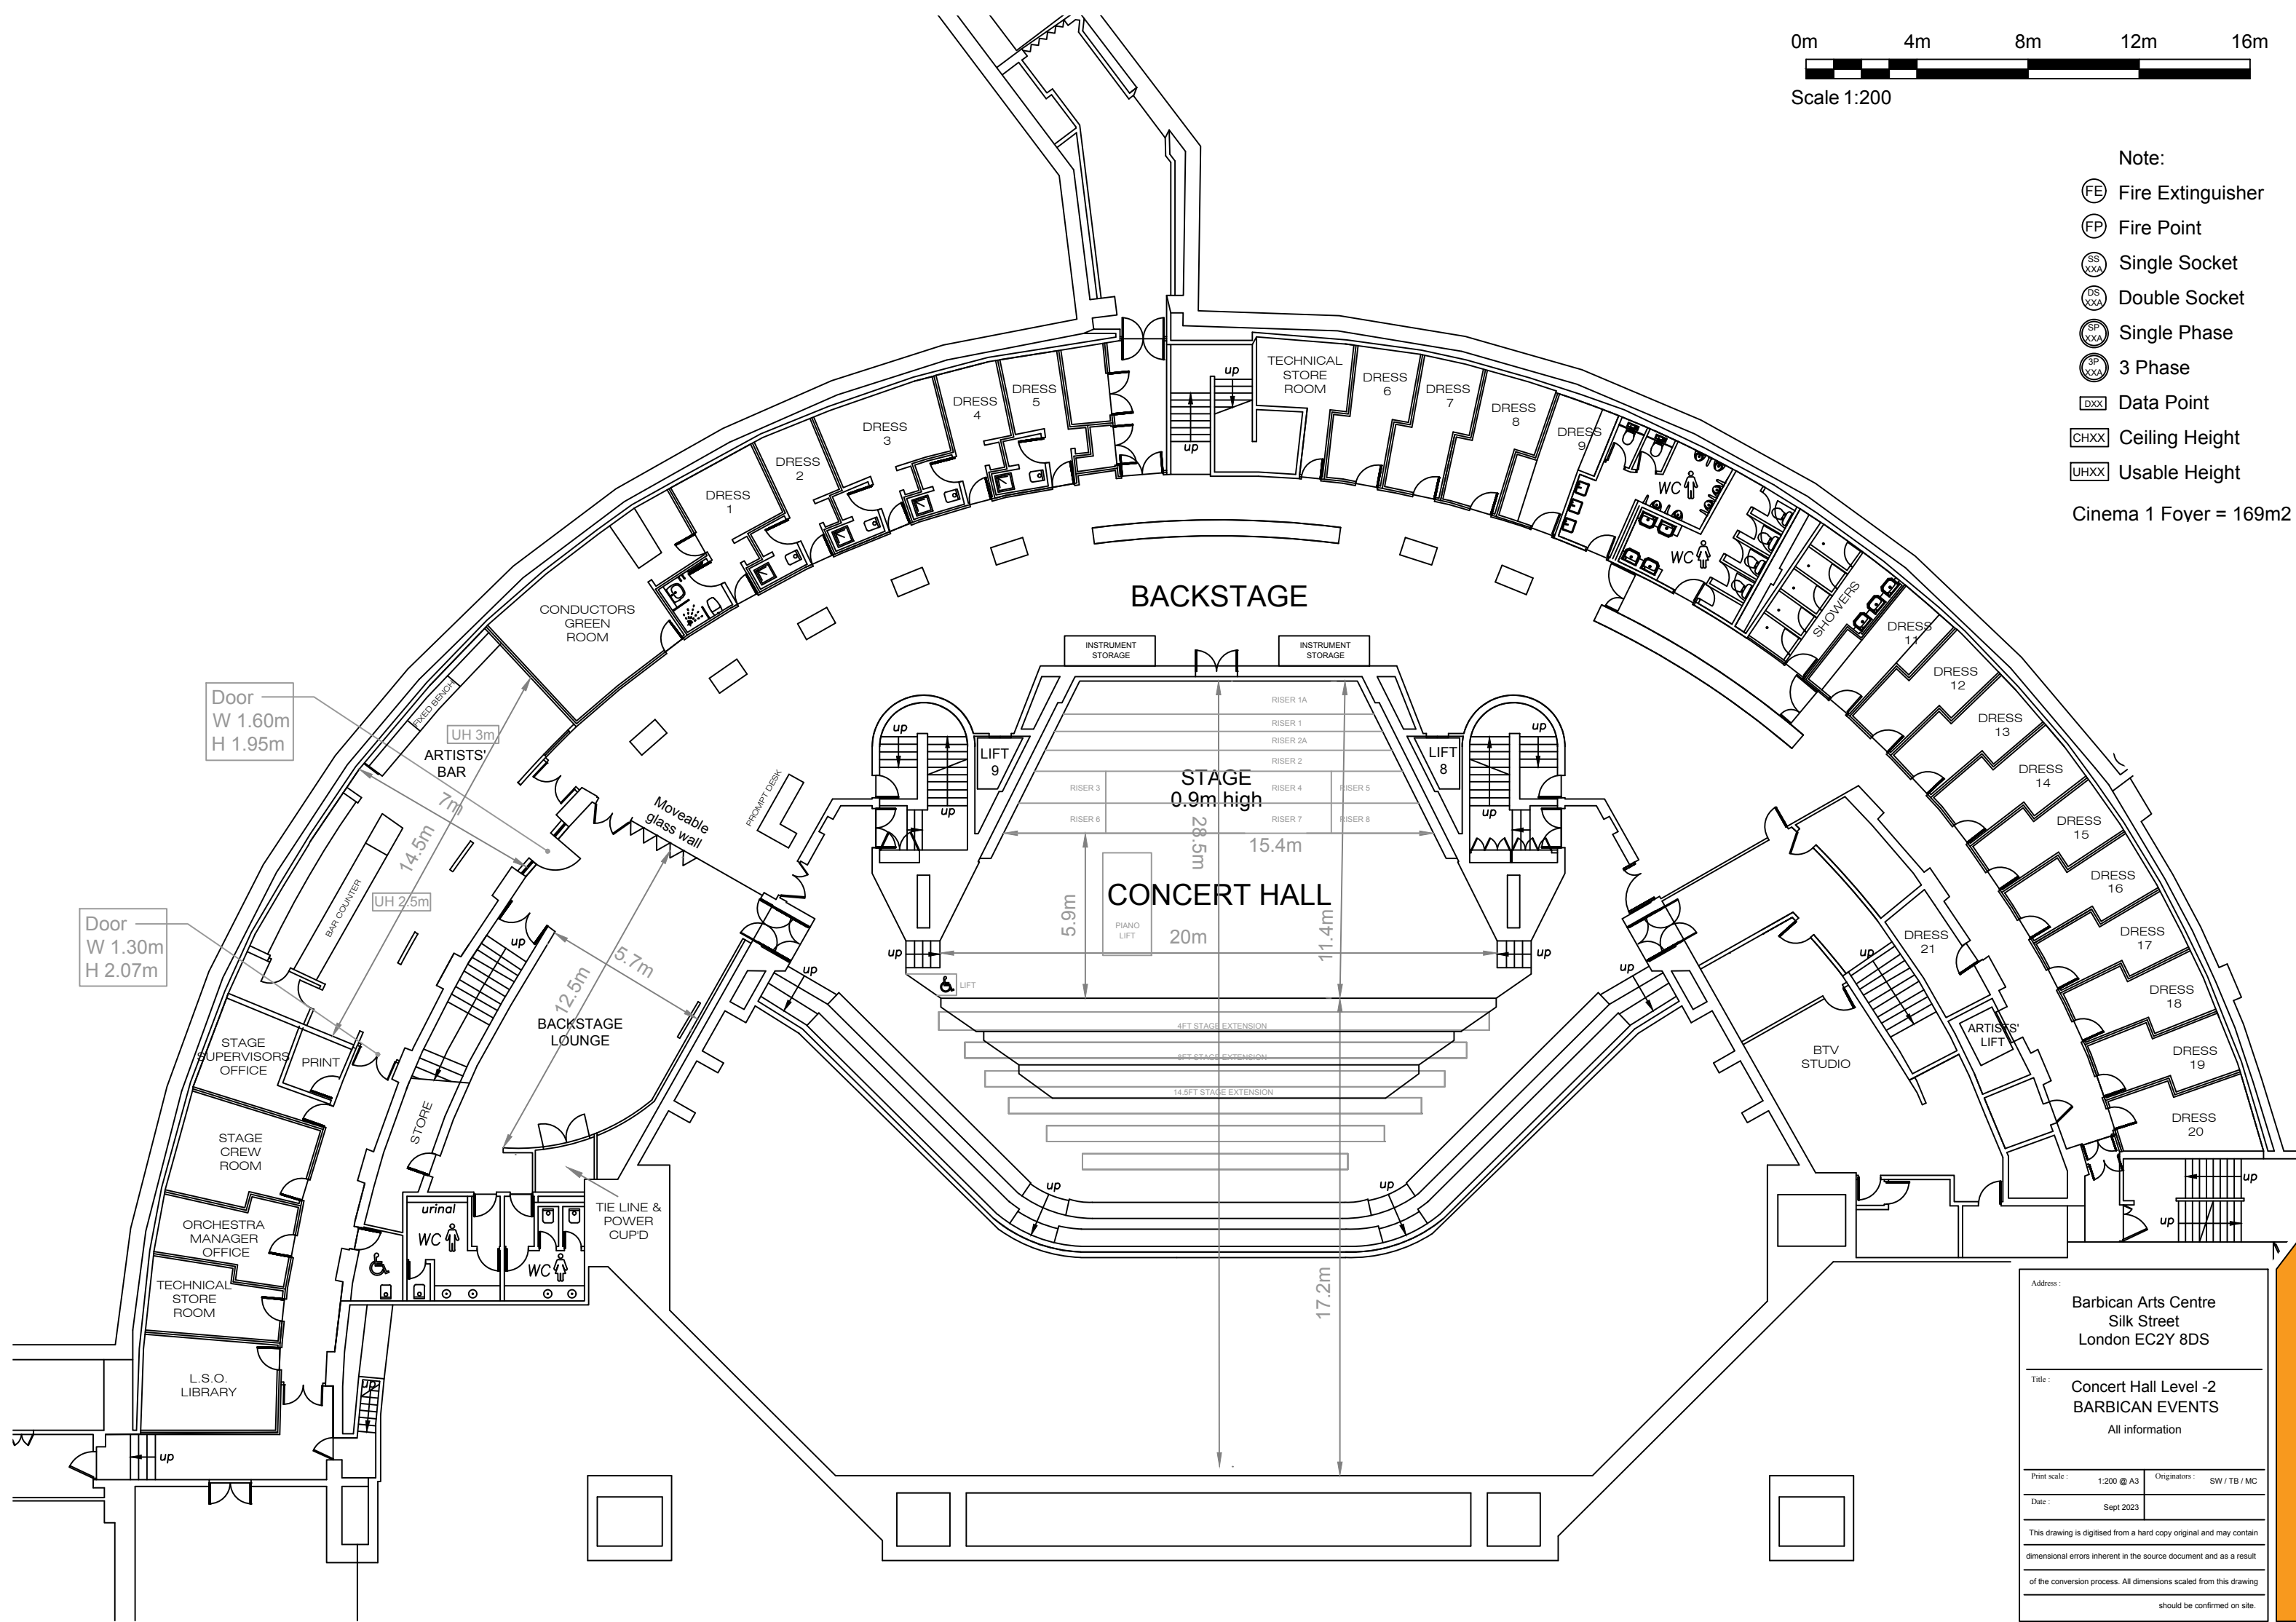


Address :  
Barbican Arts Centre  
Silk Street  
London EC2Y 8DS

Title : Concert Hall Level -2  
BARBICAN EVENTS  
All information

|               |            |               |              |
|---------------|------------|---------------|--------------|
| Print scale : | 1:200 @ A3 | Originators : | SW / TB / MC |
|---------------|------------|---------------|--------------|

Date : Sept 2023

This drawing is digitised from a hard copy original and may contain dimensional errors inherent in the source document and as a result of the conversion process. All dimensions scaled from this drawing should be confirmed on site.

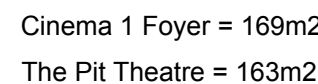

Address :

# Barbican Arts Centre

## Silk Street

## London EC2Y 8DS

---

Title :


# Pit Theatre Level -2

# BARBICAN EVENTS

All information

|               |           |               |             |
|---------------|-----------|---------------|-------------|
| Print scale : | NTS @ A3  | Originators : | SW / TB / M |
| Date :        | Sept 2023 |               |             |

This drawing is digitised from a hard copy original and may contain dimensional errors inherent in the source document and as a result of the conversion process. All dimensions scaled from this drawing should be confirmed on site.

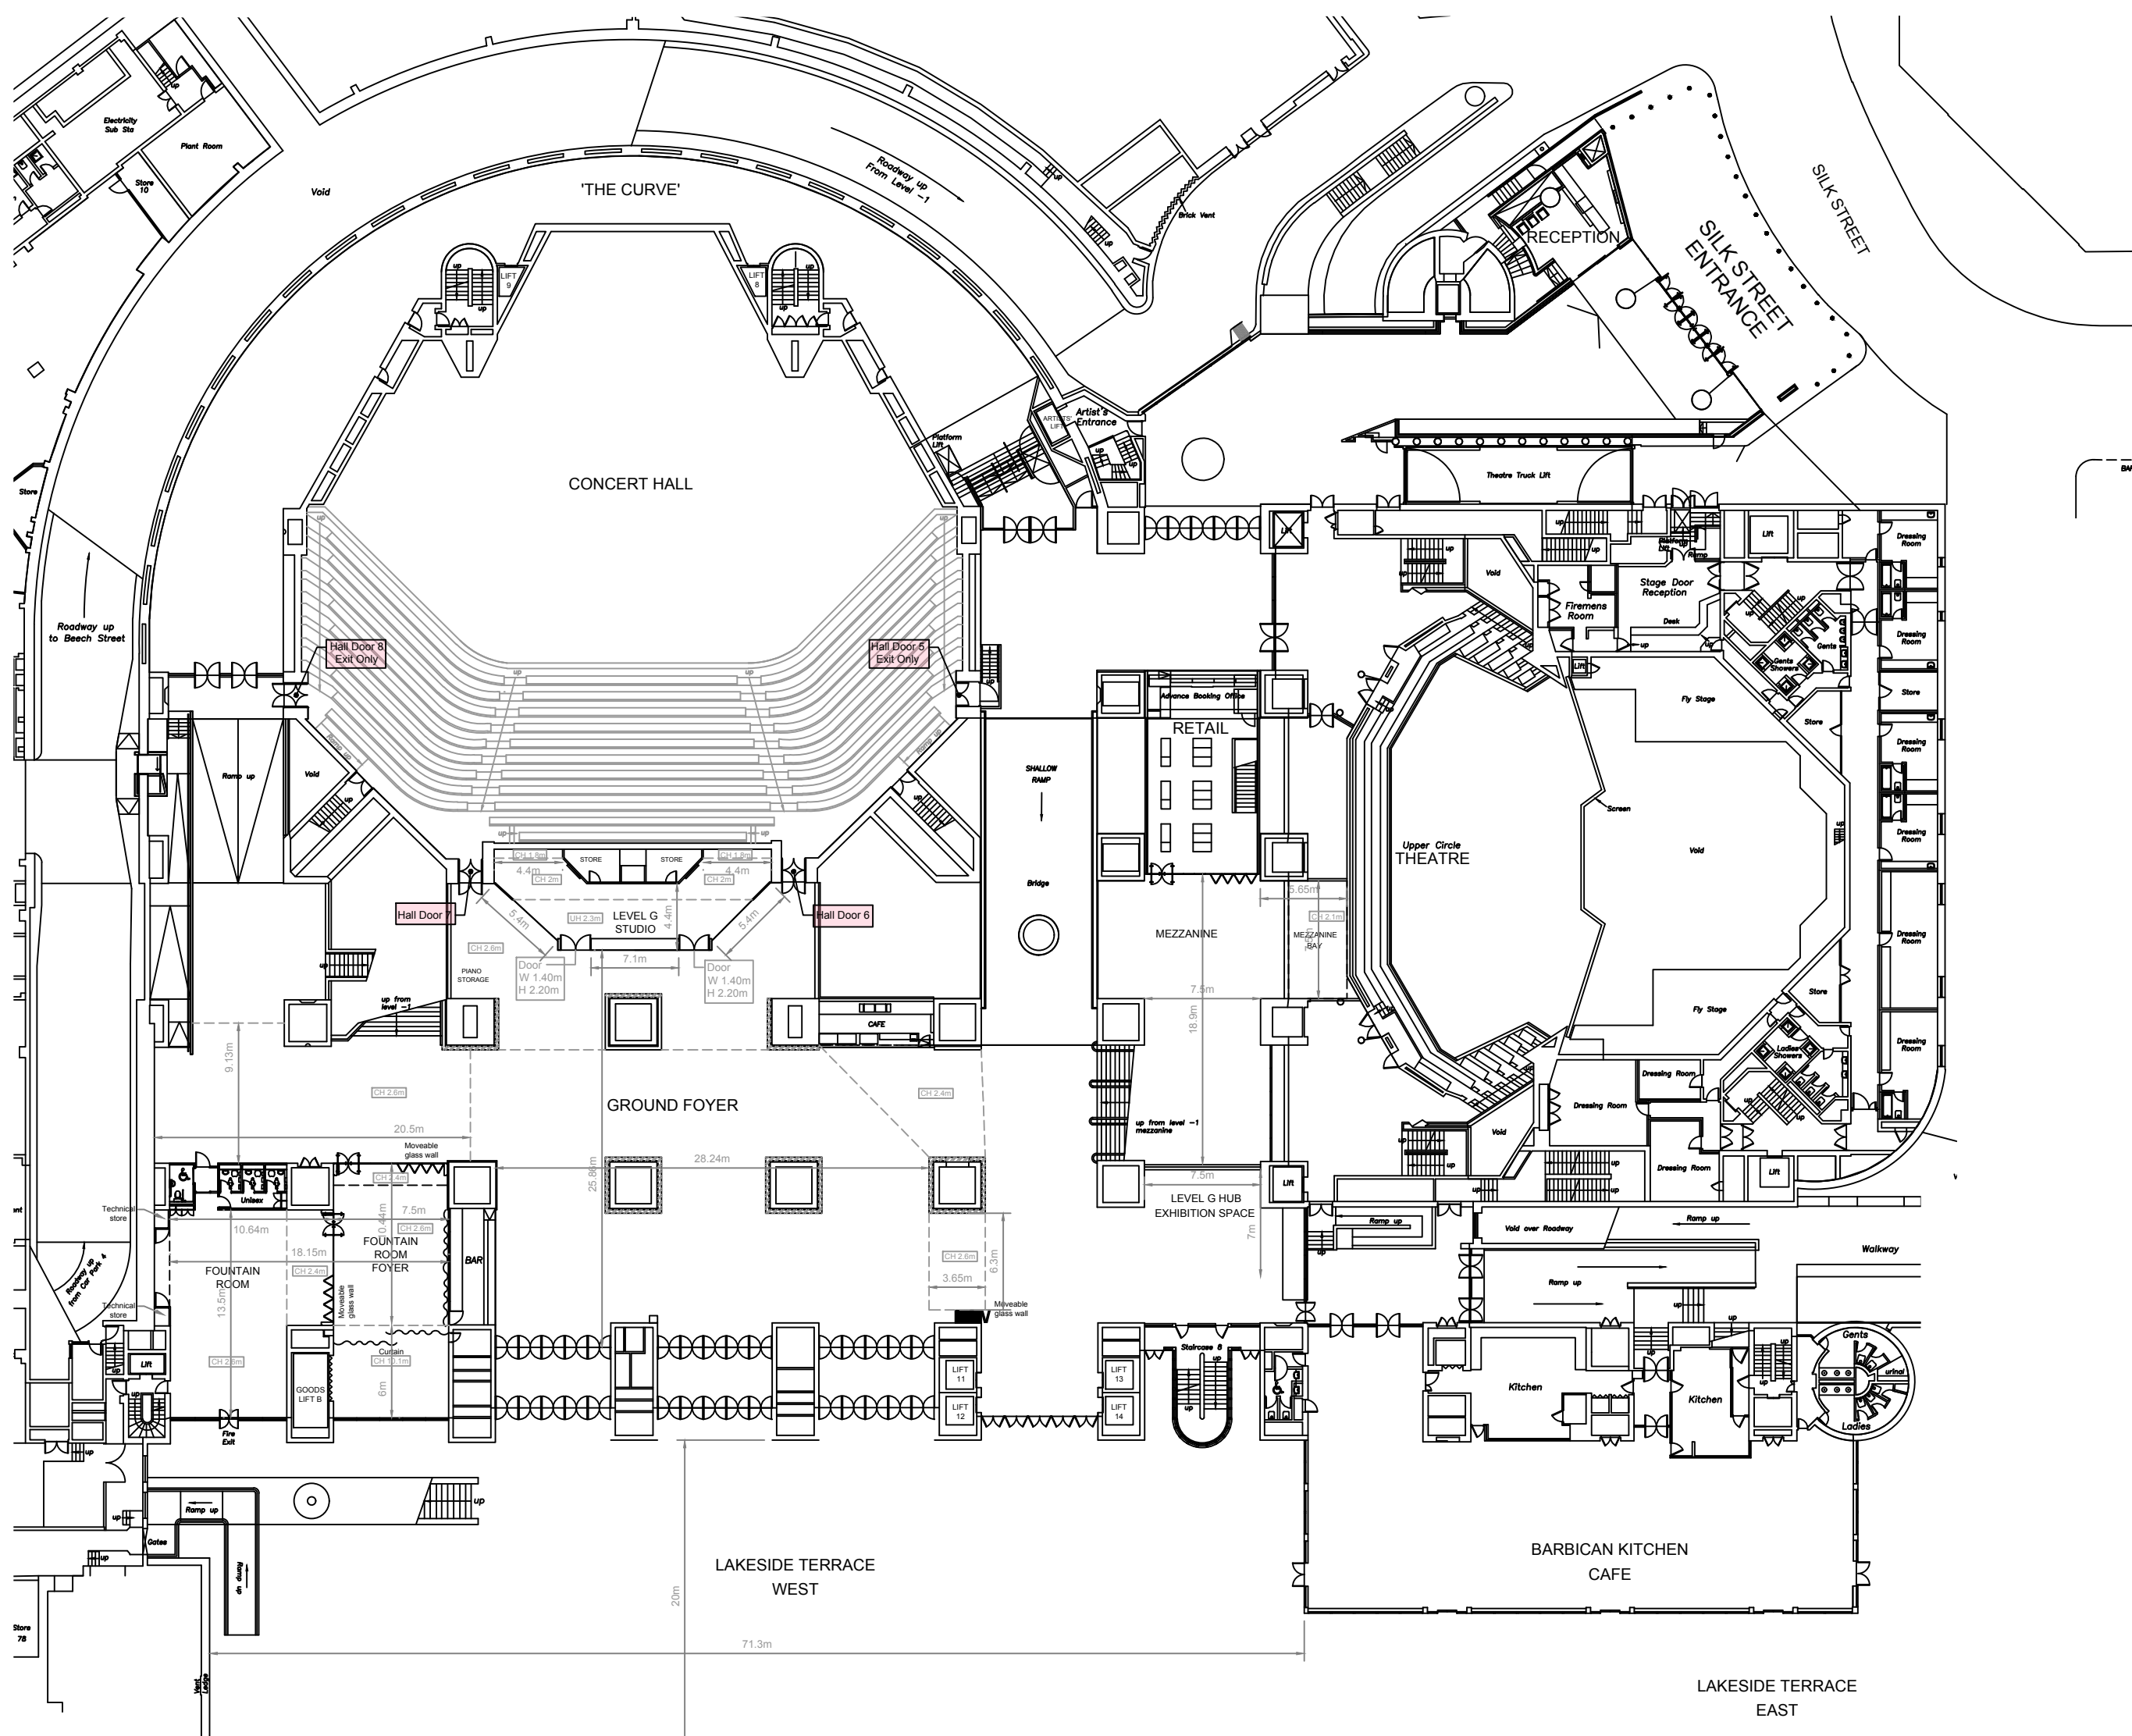

Note:

- FE Fire Extinguisher
- FP Fire Point
- SB Smoke Beam
- SS XXX Single Socket
- DS XXX Double Socket
- SP XXX Single Phase
- 3P XXX 3 Phase
- Drinks Shelf
- DXX Data Point
- CHXX Ceiling Height
- UHXX Usable Height

Ground Foyer only = 931m2

Fountain & Foyer only = 255m2

Level G Studio only = 79m2

Address :



Barbican Arts Centre  
Silk Street  
London EC2Y 8DS

Title

Barbican Level 0 (All areas)  
BARBICAN EVENTS  
All information

|               |           |               |              |
|---------------|-----------|---------------|--------------|
| Print scale : | NTS @ A3  | Originators : | SW / TB / MC |
| Date :        | Sept 2023 |               |              |

This drawing is digitised from a hard copy original and may contain dimensional errors inherent in the source document and as a result of the conversion process. All dimensions scaled from this drawing should be confirmed on site.

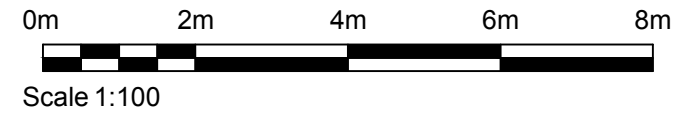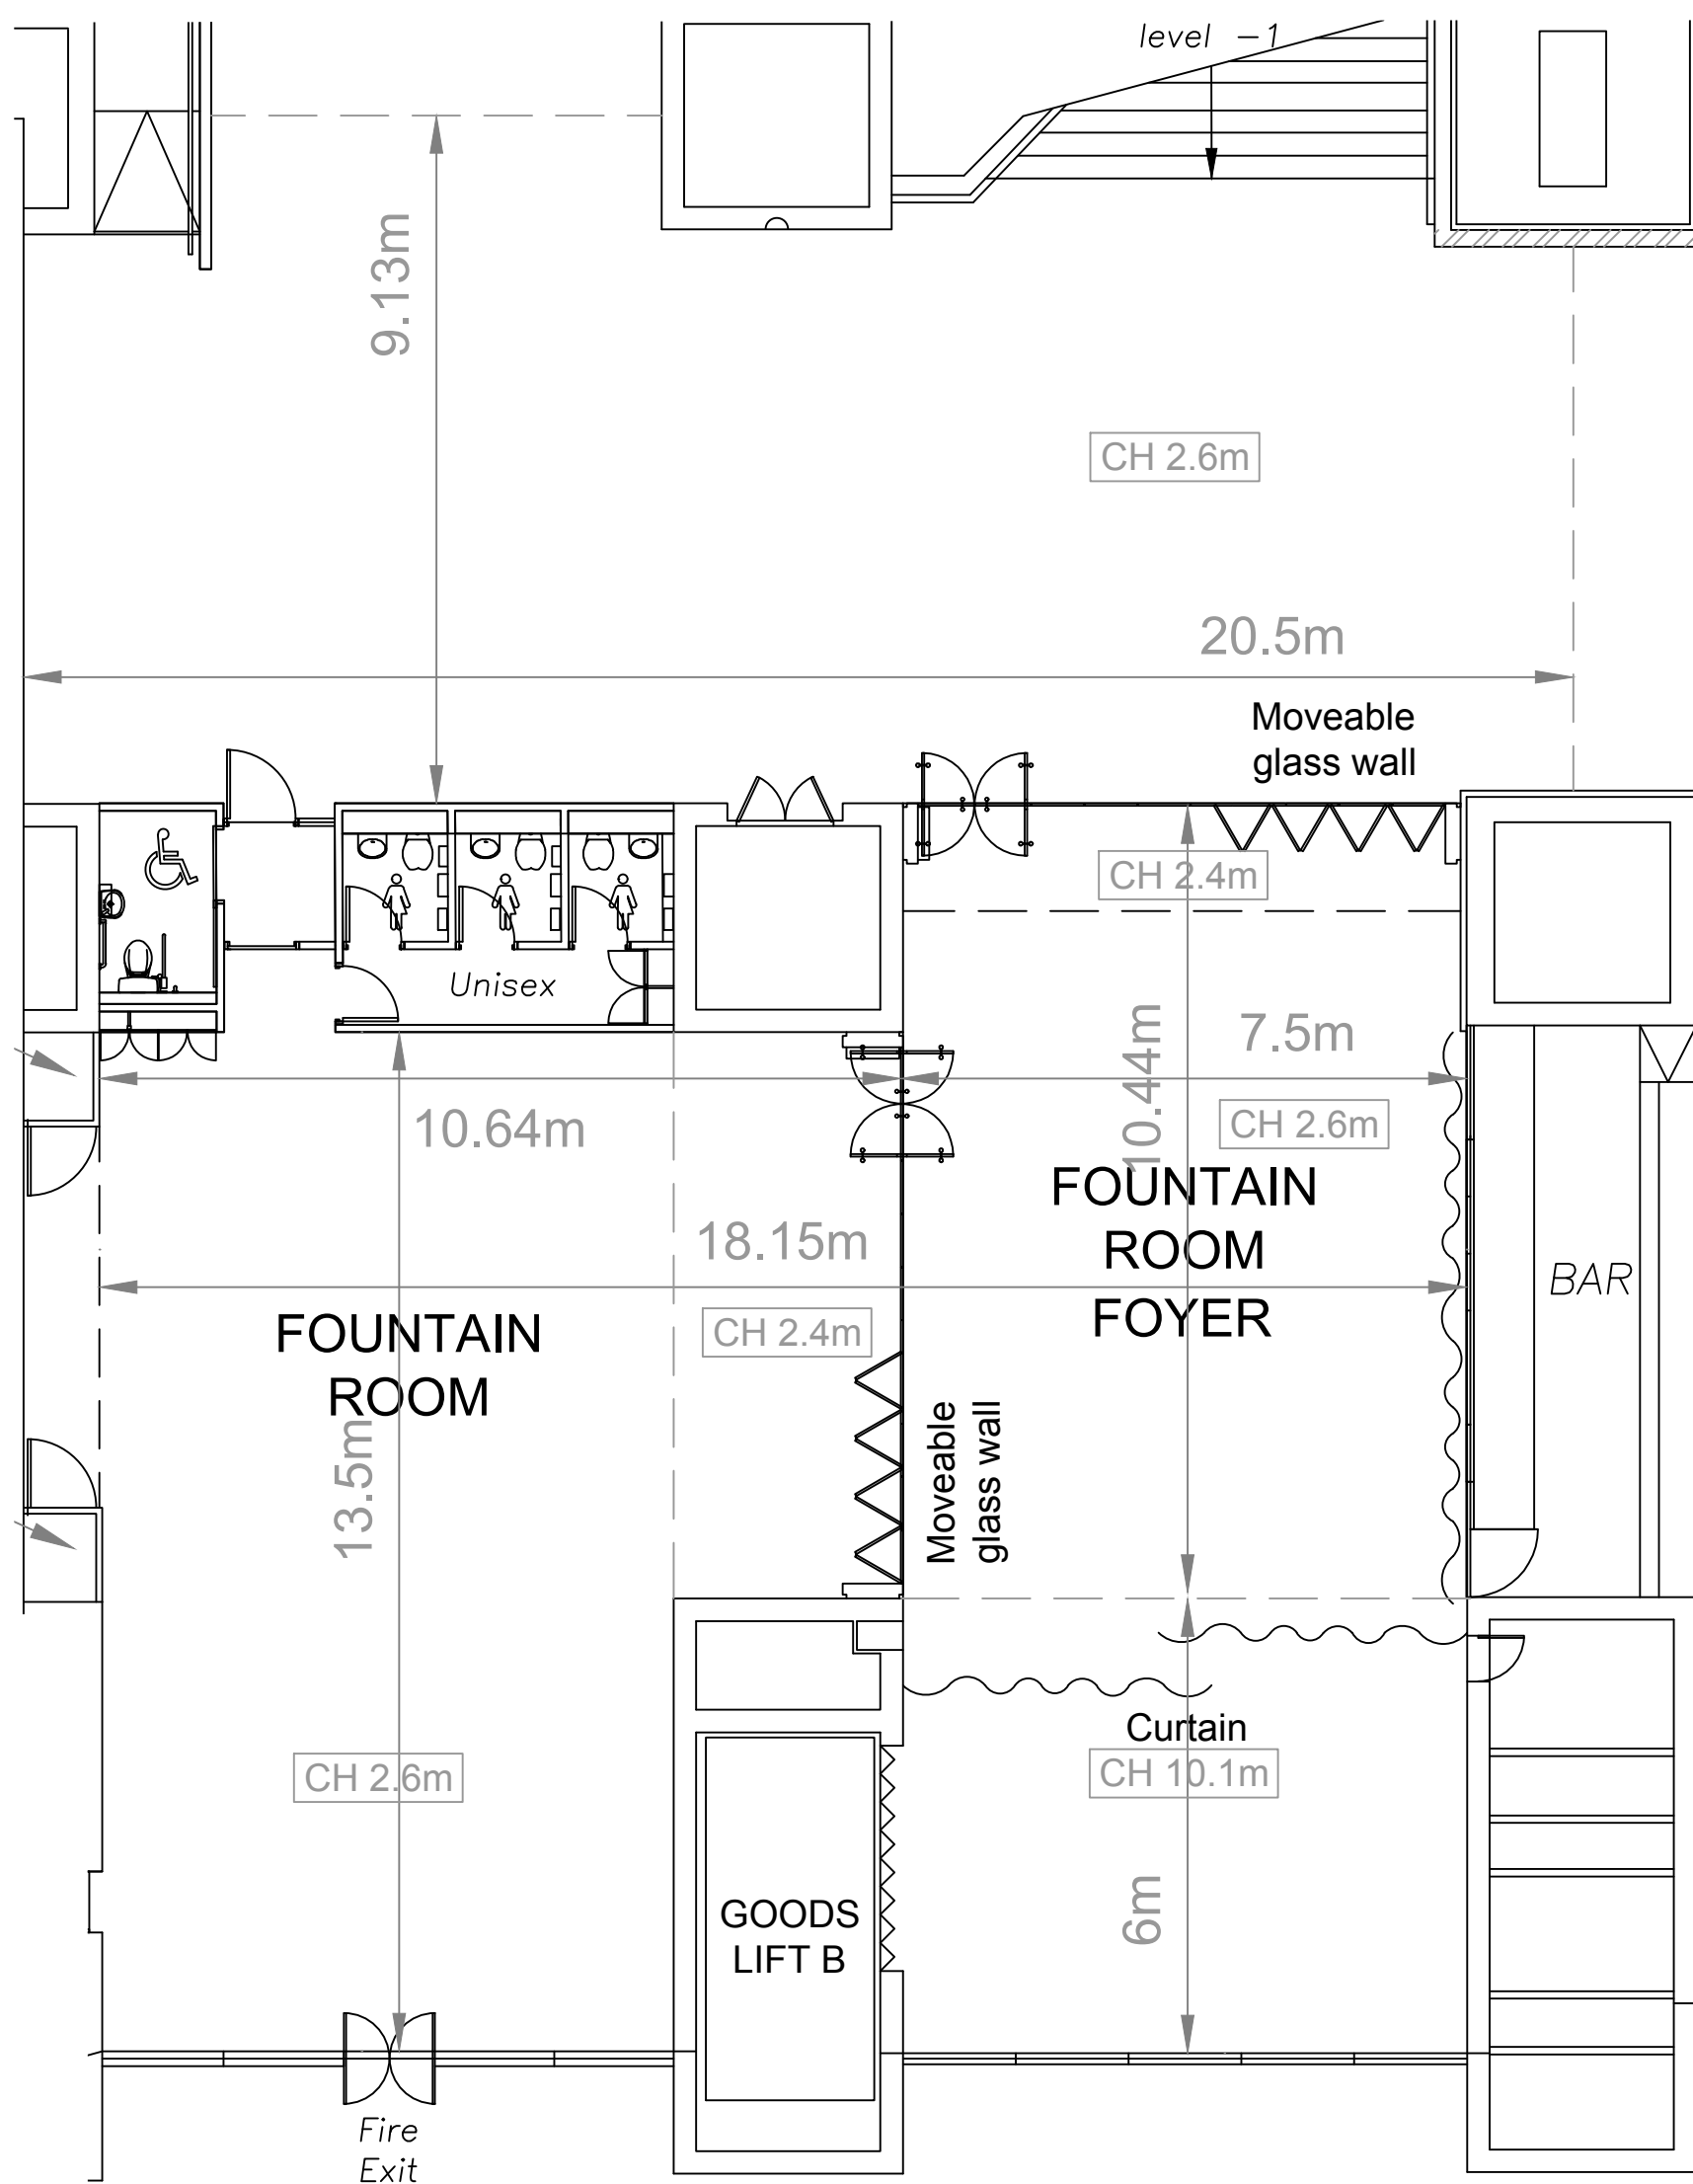


Note:

- ⊙FE Fire Extinguisher
- ⊙FP Fire Point
- ⊙SB Smoke Beam
- ⊙SS  
XXA Single Socket
- ⊙DS  
XXA Double Socket
- ⊙SP  
XXA Single Phase
- ⊙3P  
XXA 3 Phase
- ▨ Drinks Shelf
- ▭DXX Data Point
- ▭CHXX Ceiling Height
- ▭UHXX Usable Height

Fountain & Foyer only = 255m2

|   |                               |
|---|-------------------------------|
| Address :<br>Barbican Arts Centre<br>Silk Street<br>London EC2Y 8DS   |                               |
| Title:<br>Fountain Room & Foyer Level 0<br>BARBICAN EVENTS<br>All information   |                               |
| Print scale :<br>1:100 @ A3   | Originators :<br>SW / TB / MC |
| Date :<br>Sept 2023   |                               |
| This drawing is digitised from a hard copy original and may contain dimensional errors inherent in the source document and as a result of the conversion process. All dimensions scaled from this drawing should be confirmed on site. |                               |

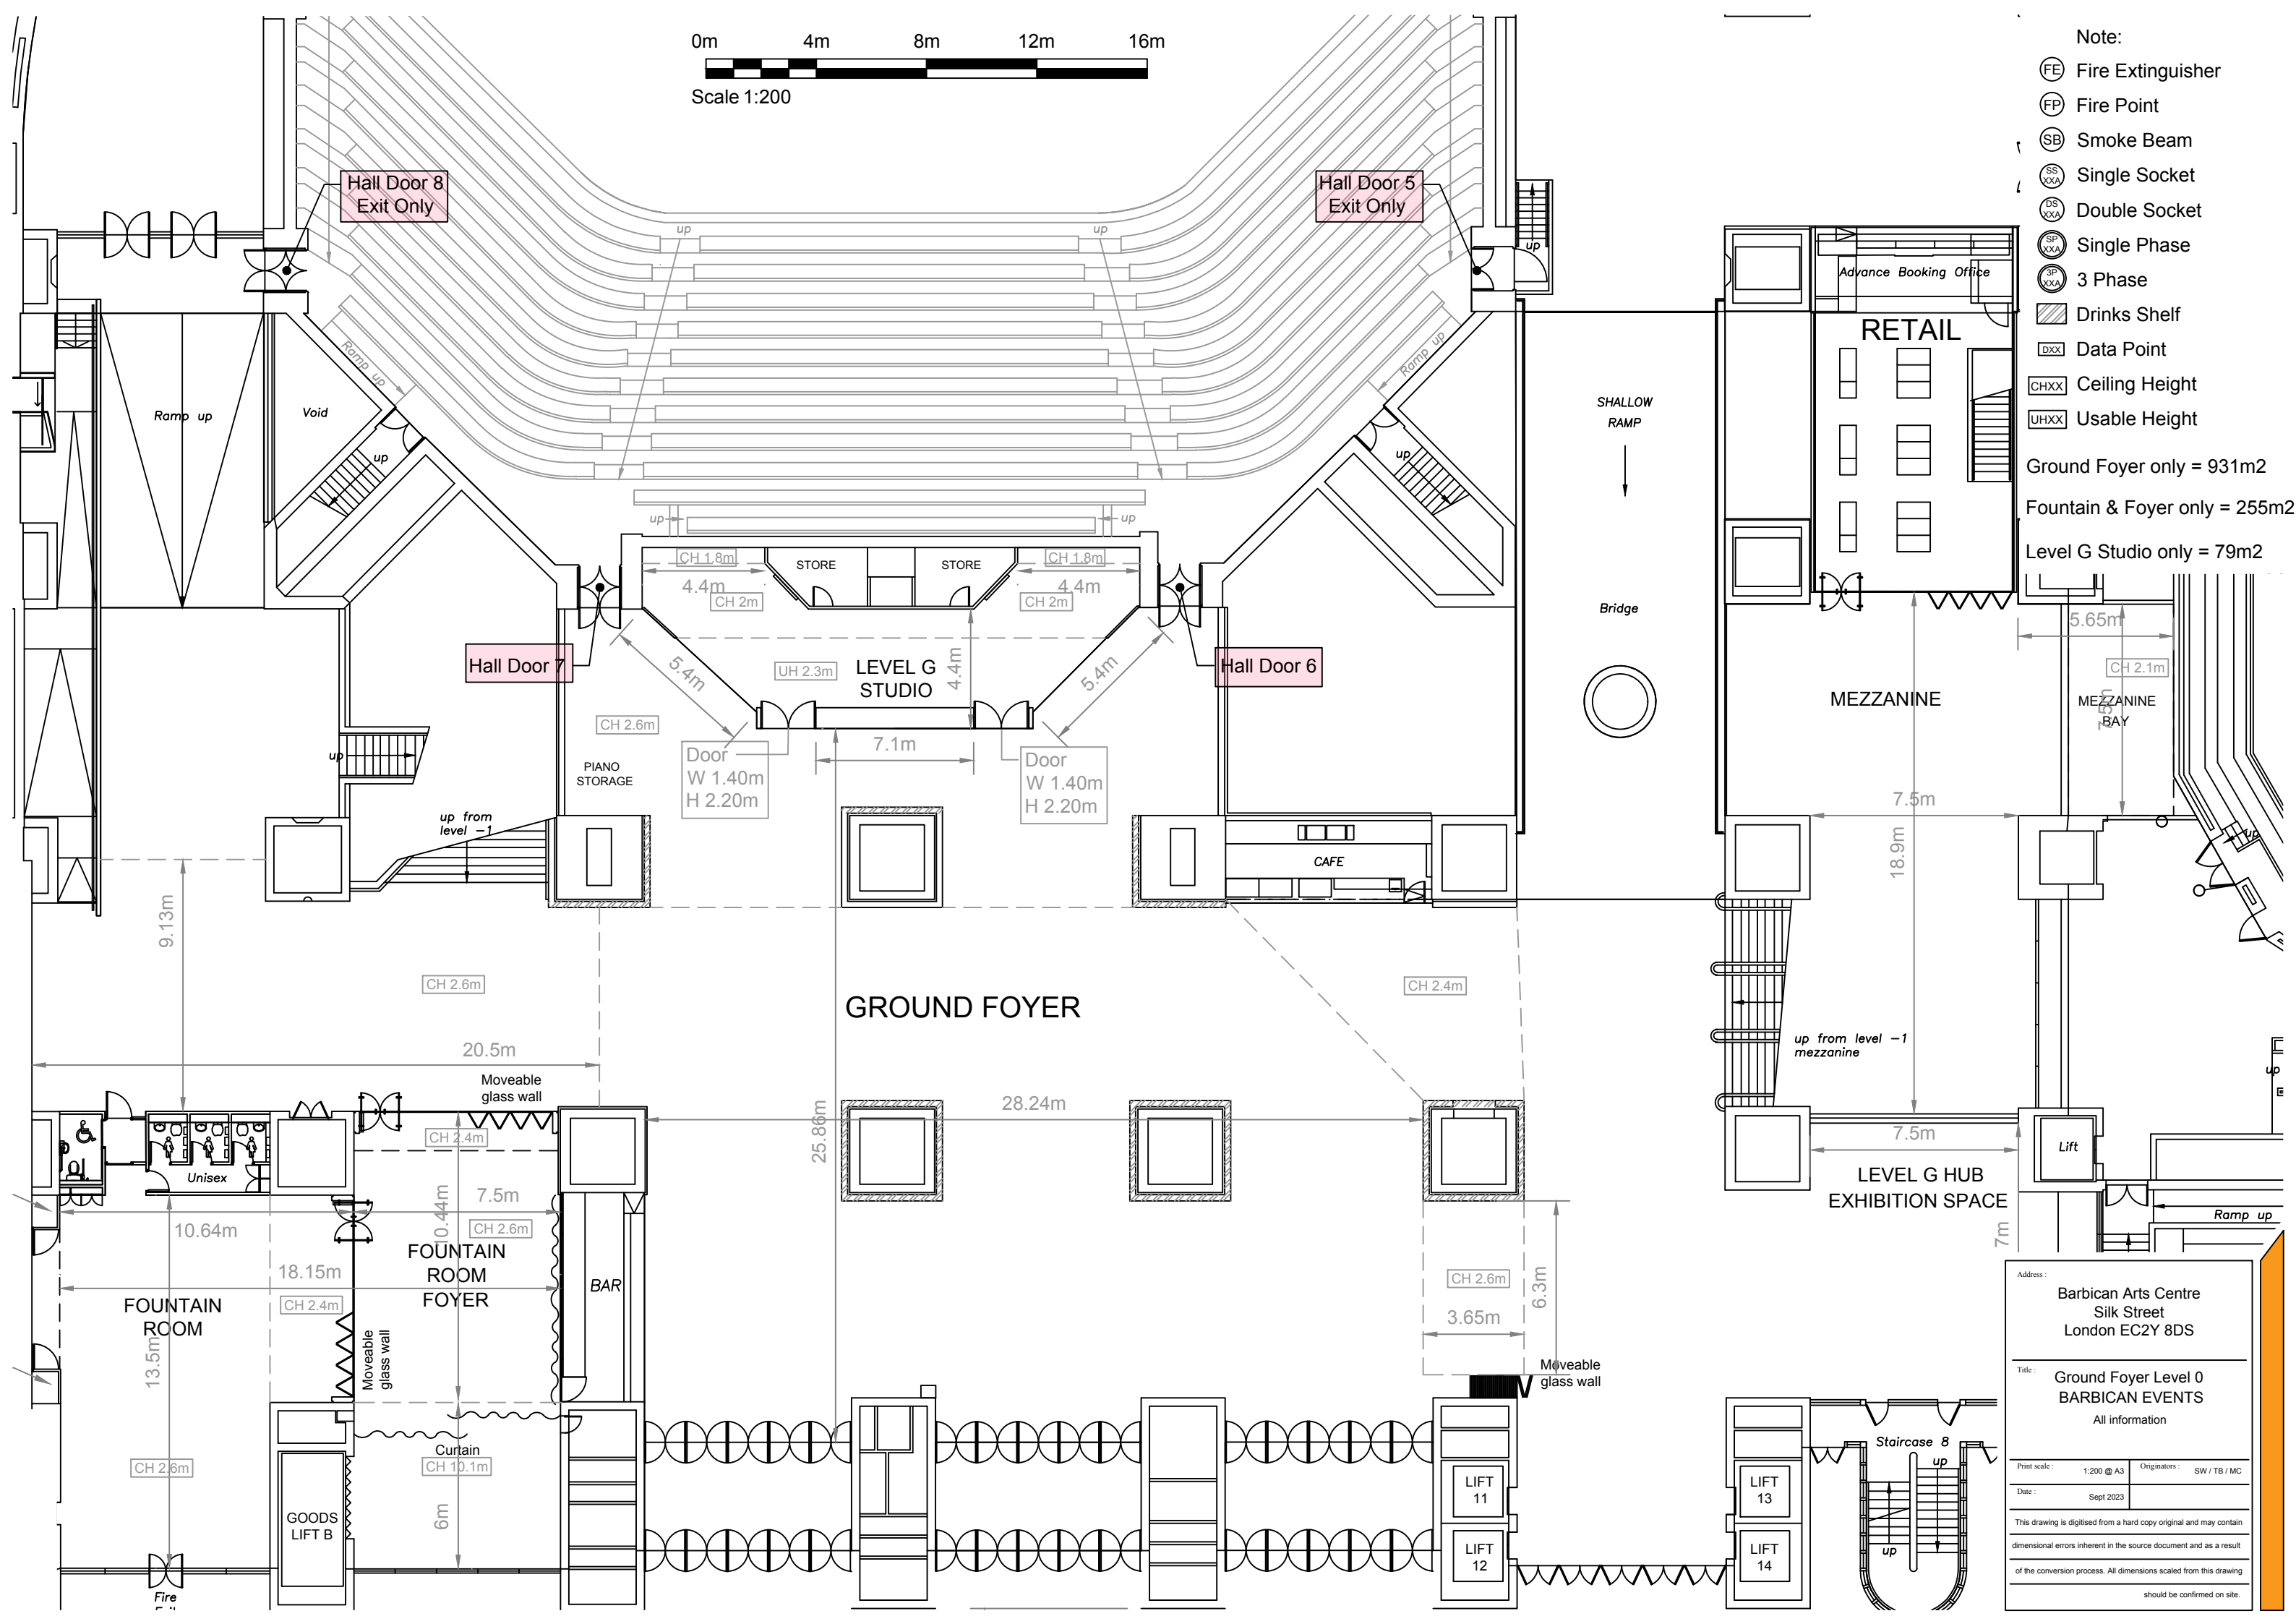

0m 4m 8m 12m 16m

Scale 1:200

Note:

- FE Fire Extinguisher
- FP Fire Point
- SB Smoke Beam
- SS Single Socket
- DS Double Socket
- SP Single Phase
- 3P 3 Phase

- Drinks Shelf
- Data Point
- Ceiling Height
- Usable Height

Ground Foyer only = 931m2  
Fountain & Foyer only = 255m2  
Level G Studio only = 79m2

Address :  
Barbican Arts Centre  
Silk Street  
London EC2Y 8DS


Title :  
Ground Foyer Level 0  
BARBICAN EVENTS  
All information

Print scale : 1:200 @ A3

Originators : SW / TB / MC

Date : Sept 2023

This drawing is digitised from a hard copy original and may contain dimensional errors inherent in the source document and as a result of the conversion process. All dimensions scaled from this drawing should be confirmed on site.

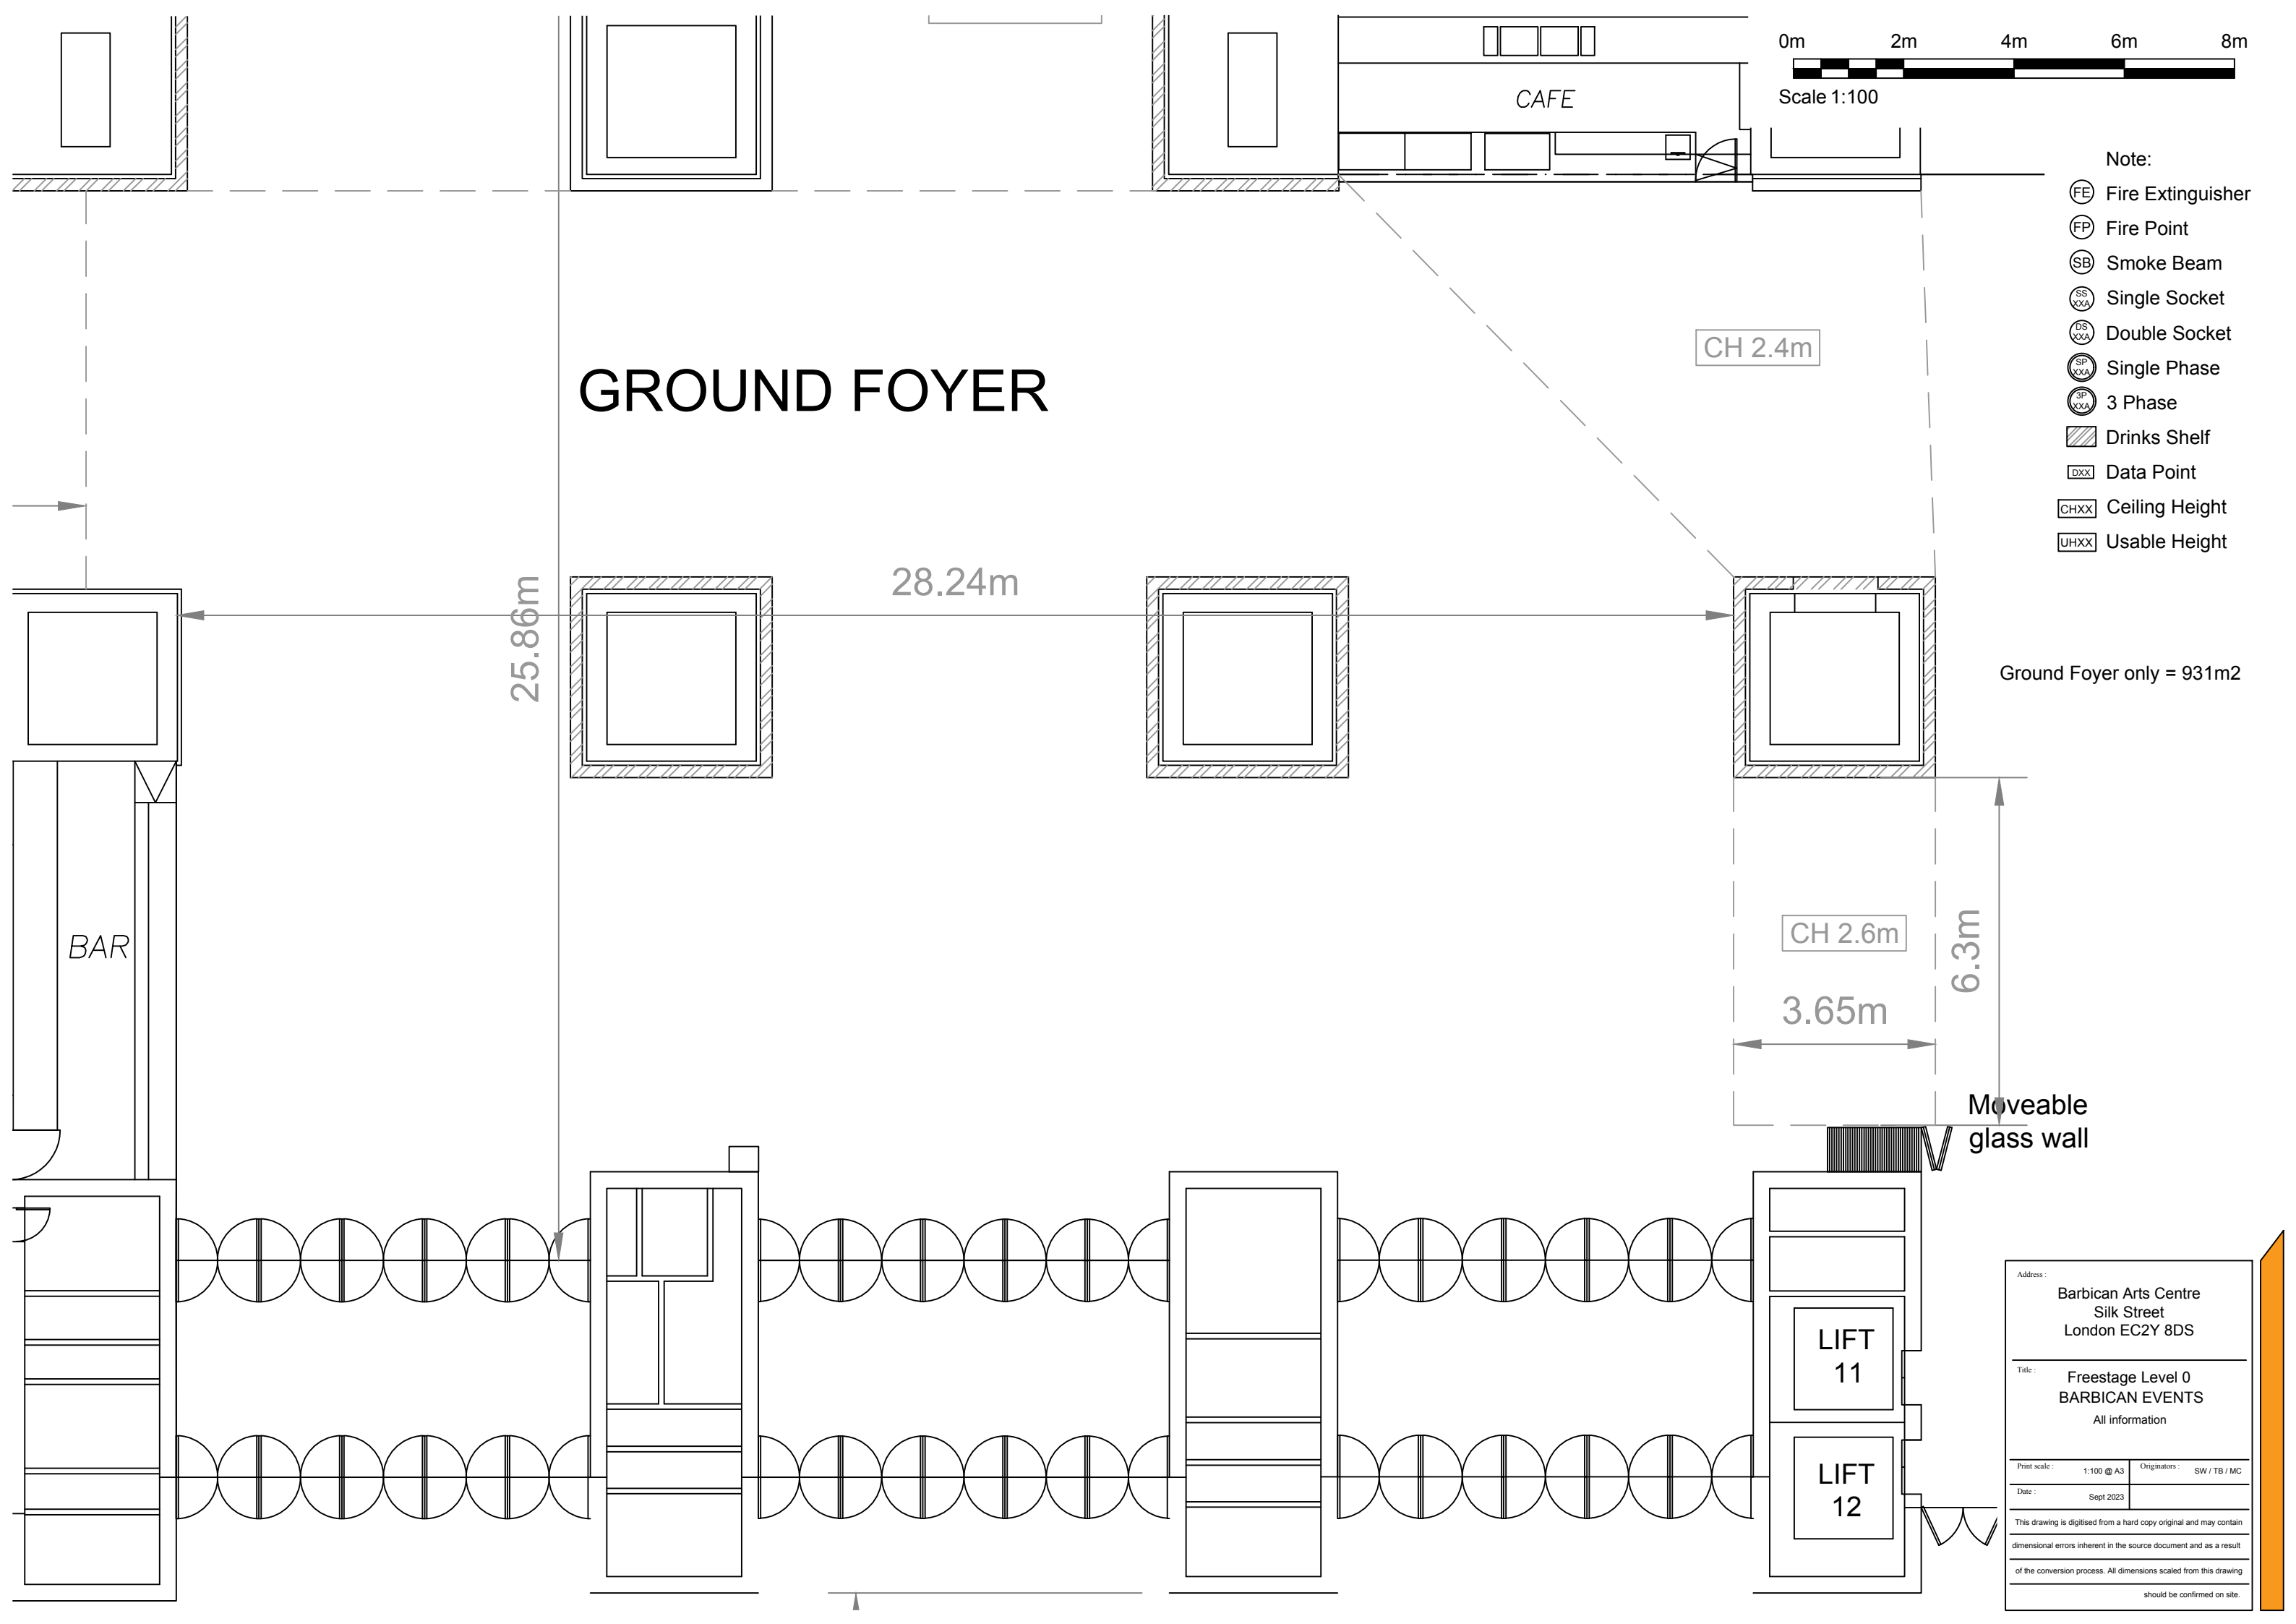

# GROUND FOYER

CH 2.4m

28.24m

25.86m

CH 2.6m

3.65m

6.3m

Moveable  
glass wall

Address :  
Barbican Arts Centre  
Silk Street  
London EC2Y 8DS

Title :  
Freestage Level 0  
BARBICAN EVENTS  
All information


Print scale :  
1:100 @ A3

Originators :  
SW / TB / MC

Date :  
Sept 2023

This drawing is digitised from a hard copy original and may contain dimensional errors inherent in the source document and as a result of the conversion process. All dimensions scaled from this drawing should be confirmed on site.

- Note:
- FE Fire Extinguisher
  - FP Fire Point
  - SB Smoke Beam
  - SS XXA Single Socket
  - DS XXA Double Socket
  - SP XXA Single Phase
  - 3P XXA 3 Phase
  - Drinks Shelf
  - DXX Data Point
  - CHXX Ceiling Height
  - UHXX Usable Height

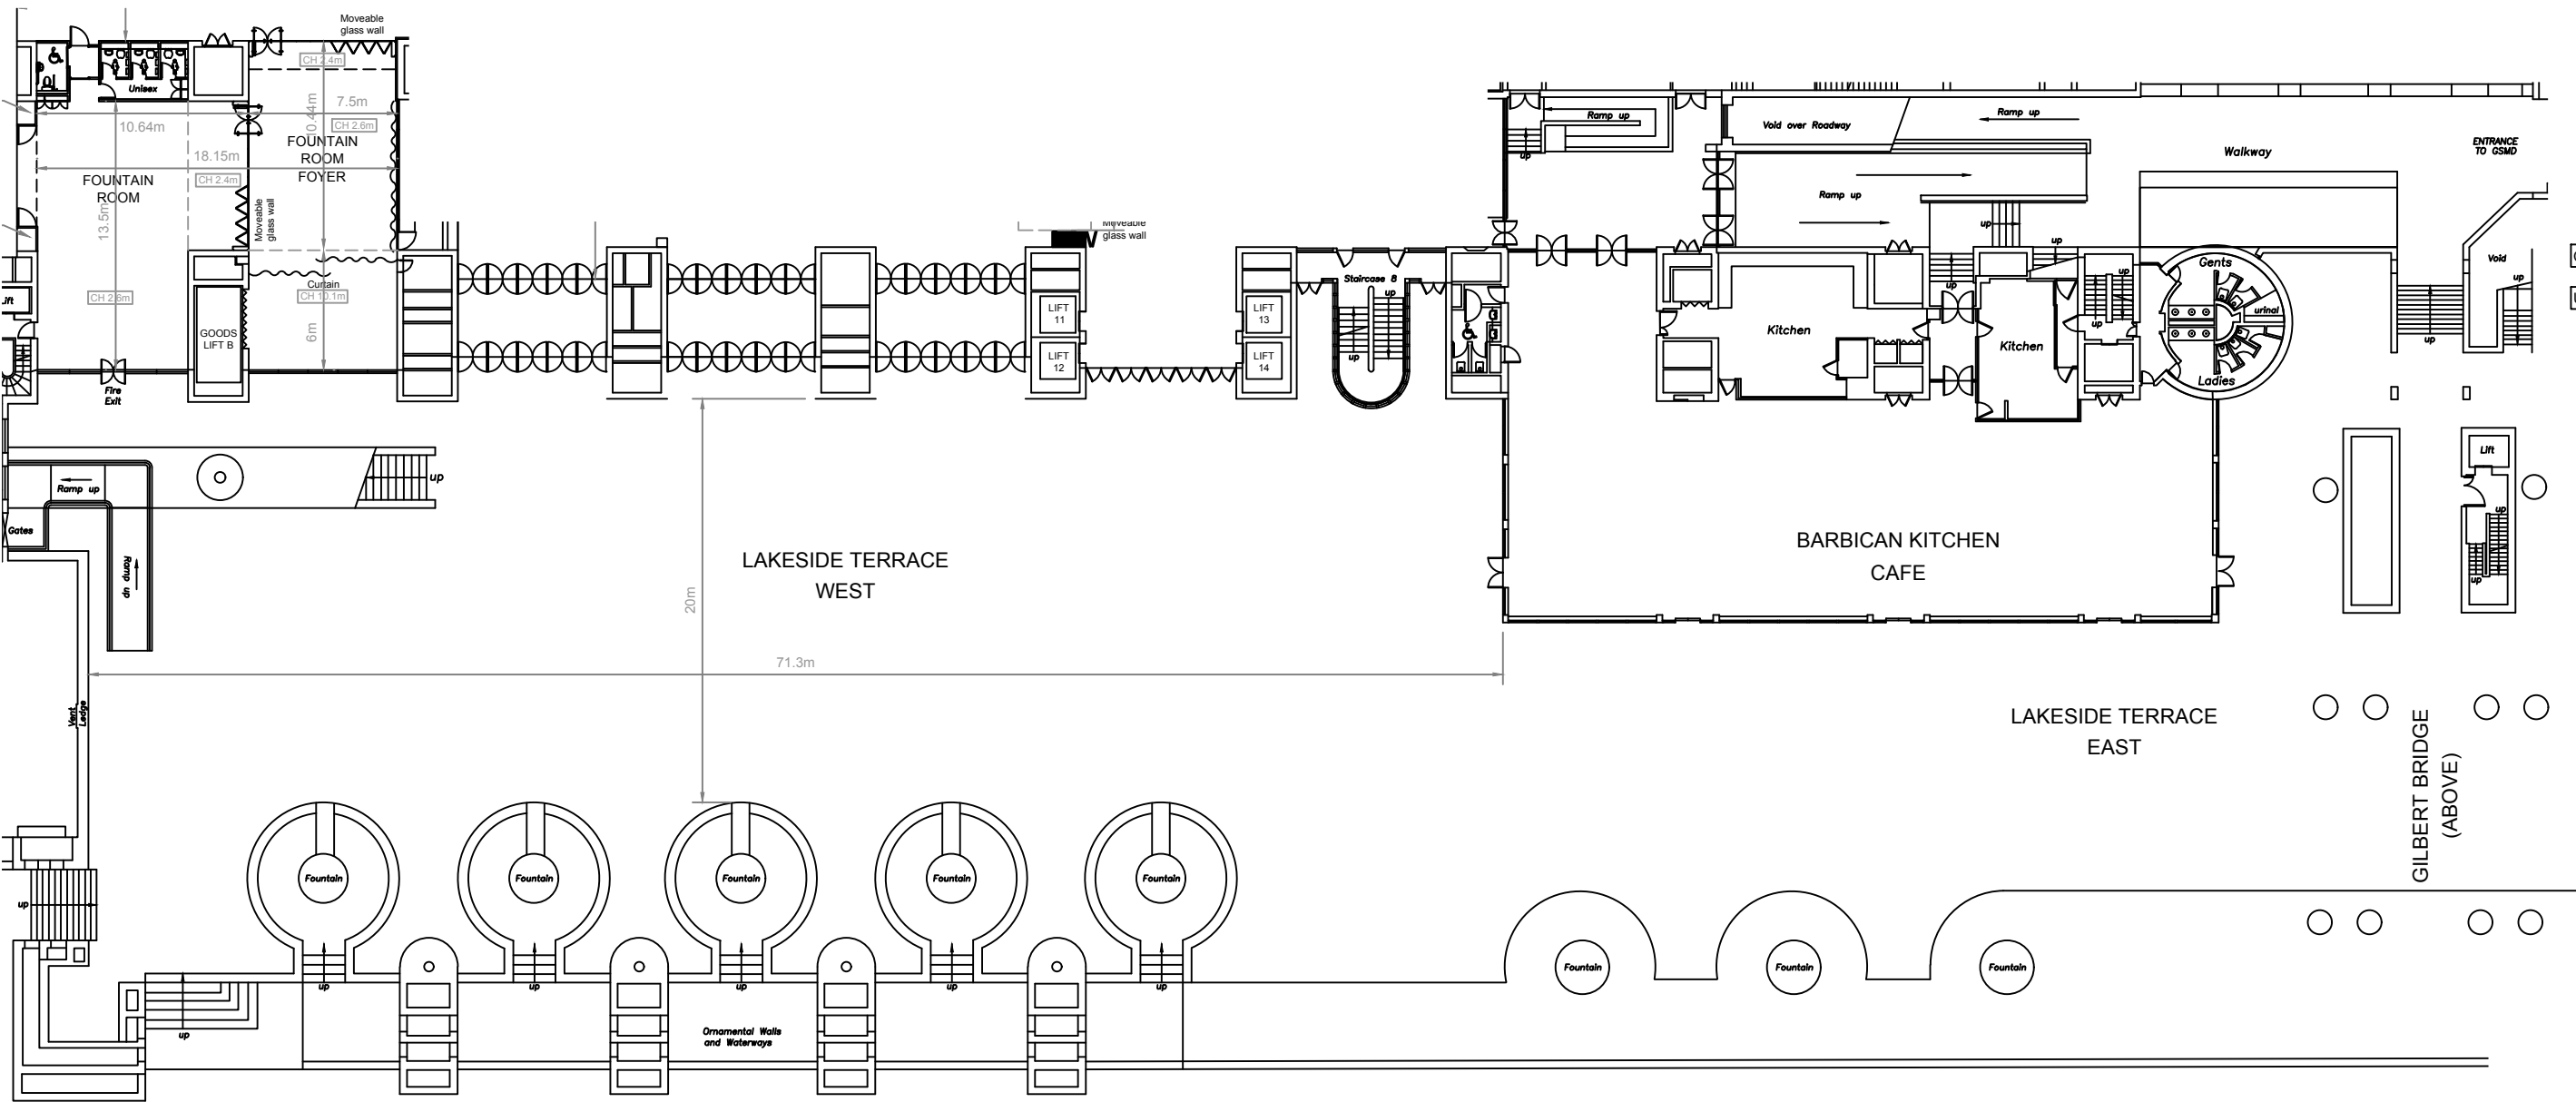


Address :  
Barbican Arts Centre  
Silk Street  
London EC2Y 8DS


Title :  
Lakeside Terrace Level 0  
BARBICAN EVENTS  
All information

Print scale : NTS @ A3  
Date : Sept 2023

Originators : SW / TB / MC


This drawing is digitised from a hard copy original and may contain dimensional errors inherent in the source document and as a result of the conversion process. All dimensions scaled from this drawing should be confirmed on site.

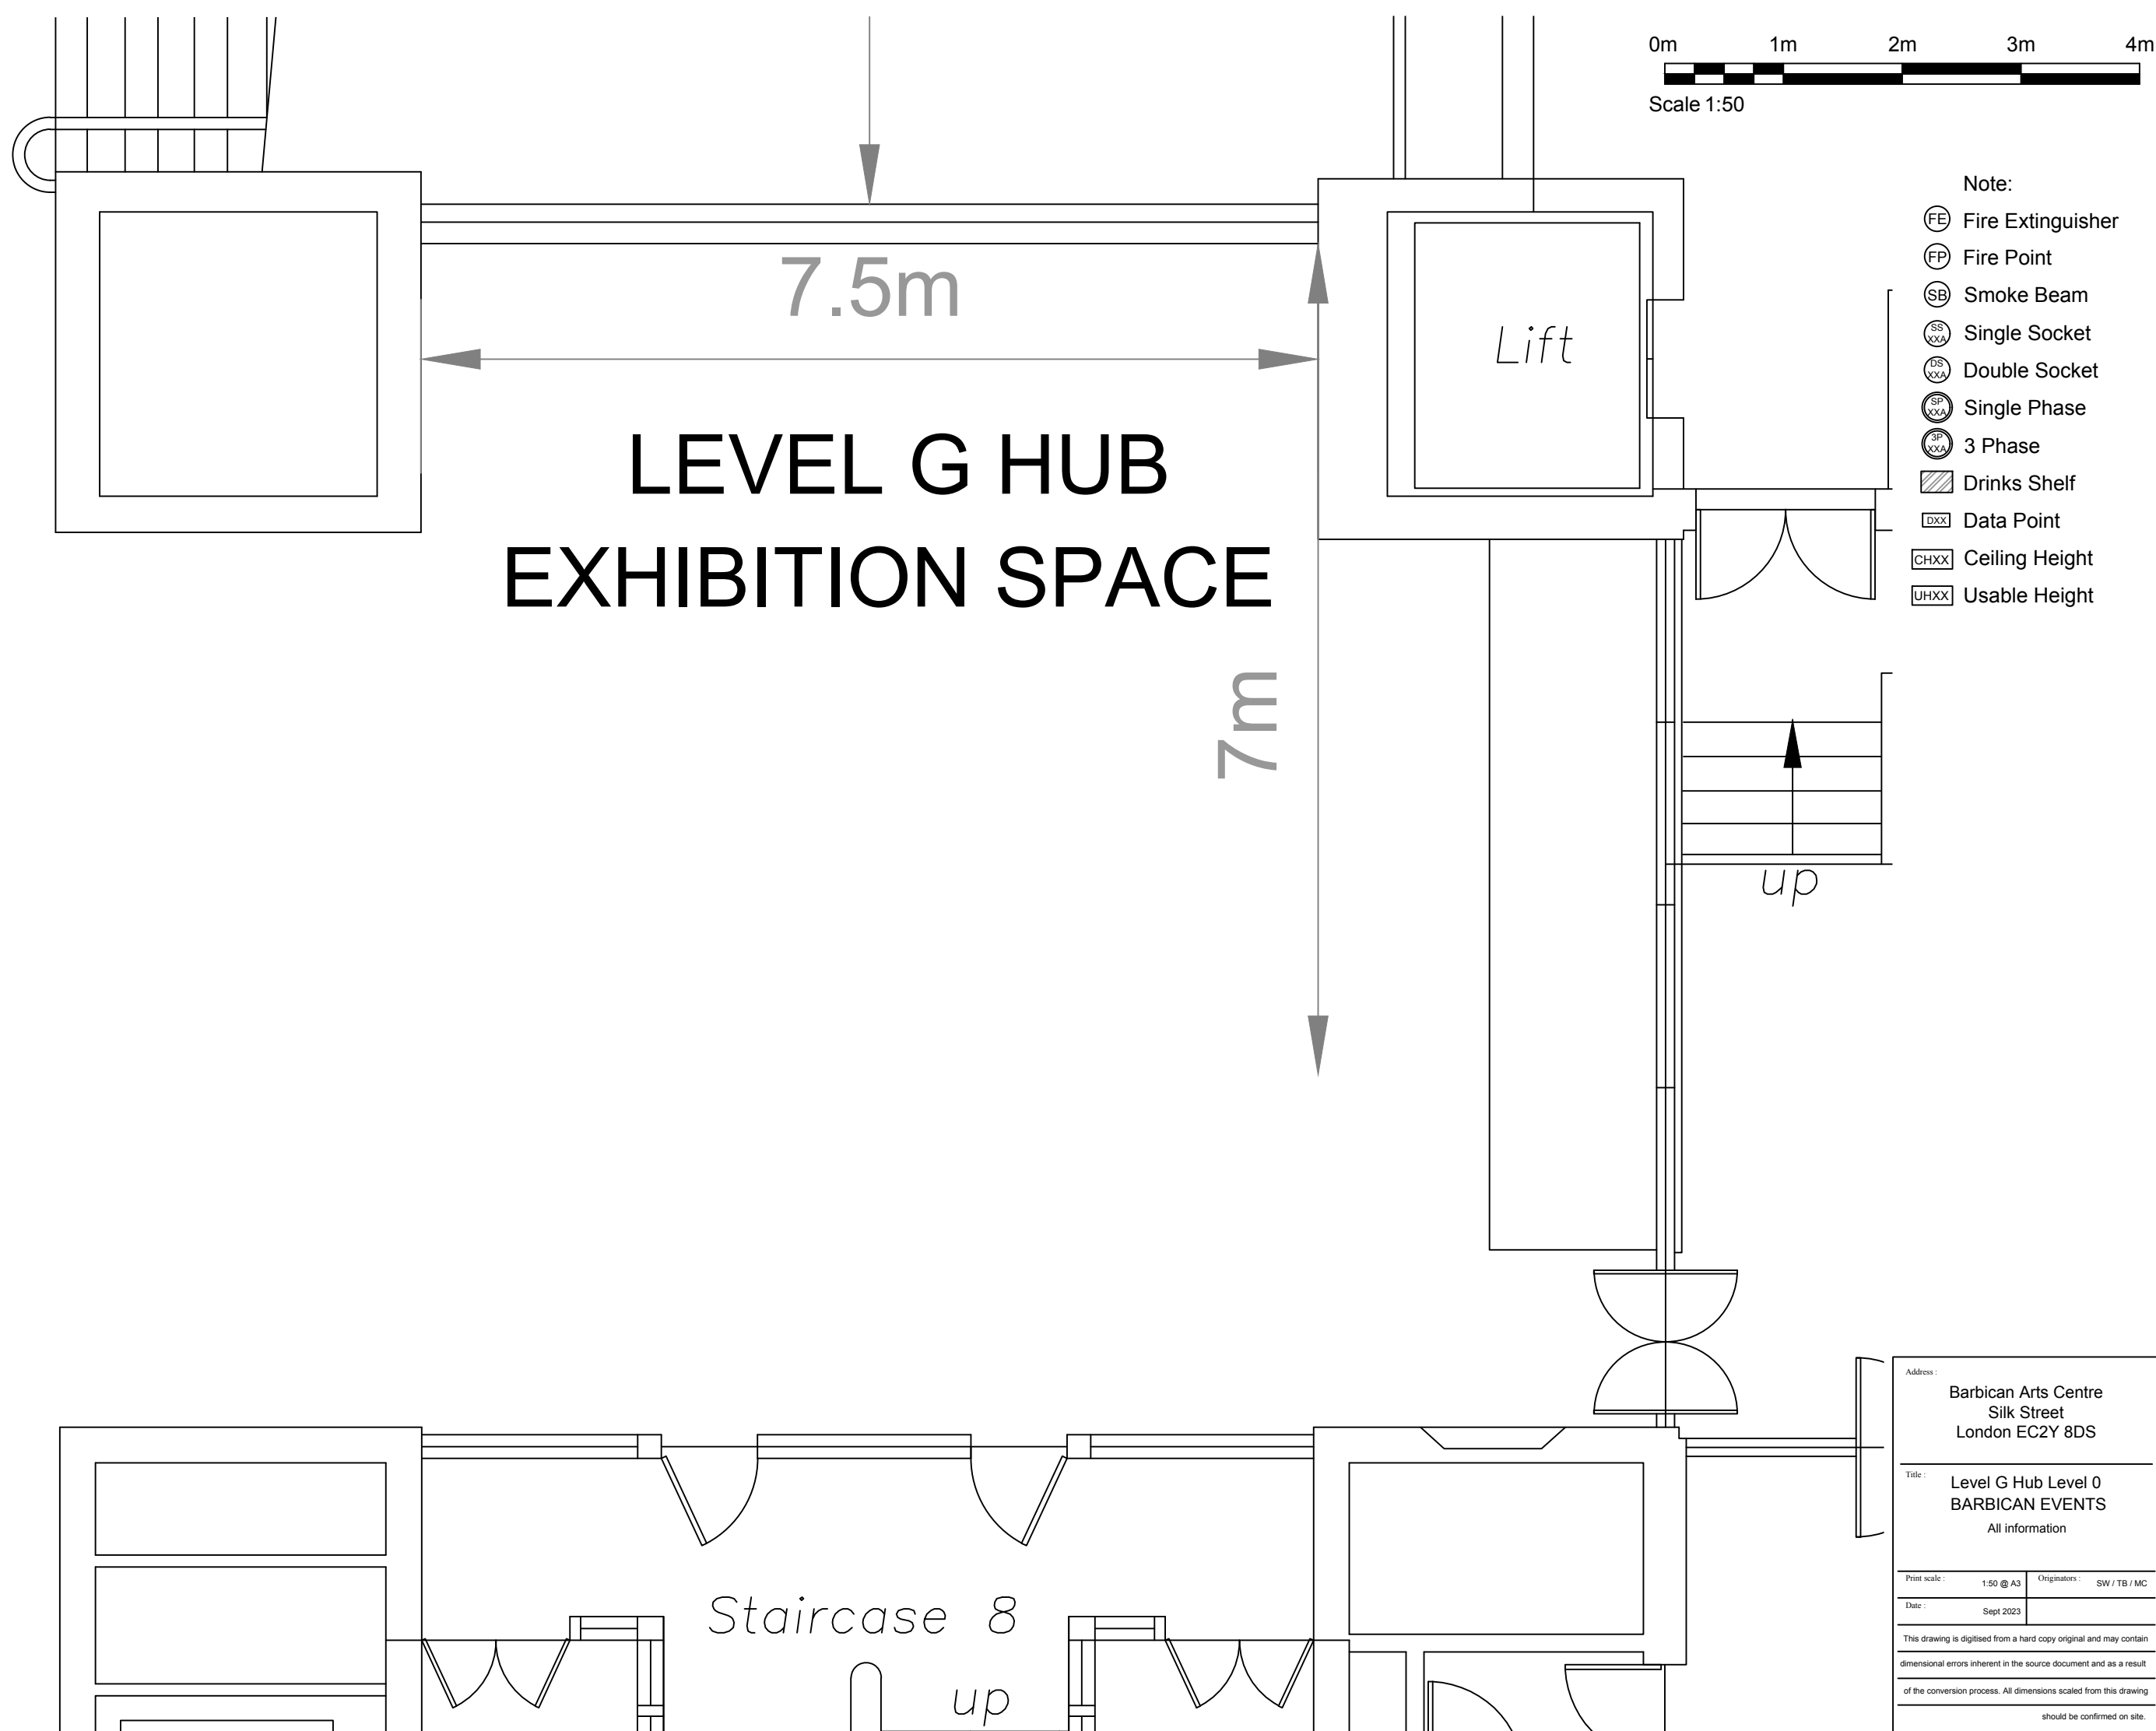

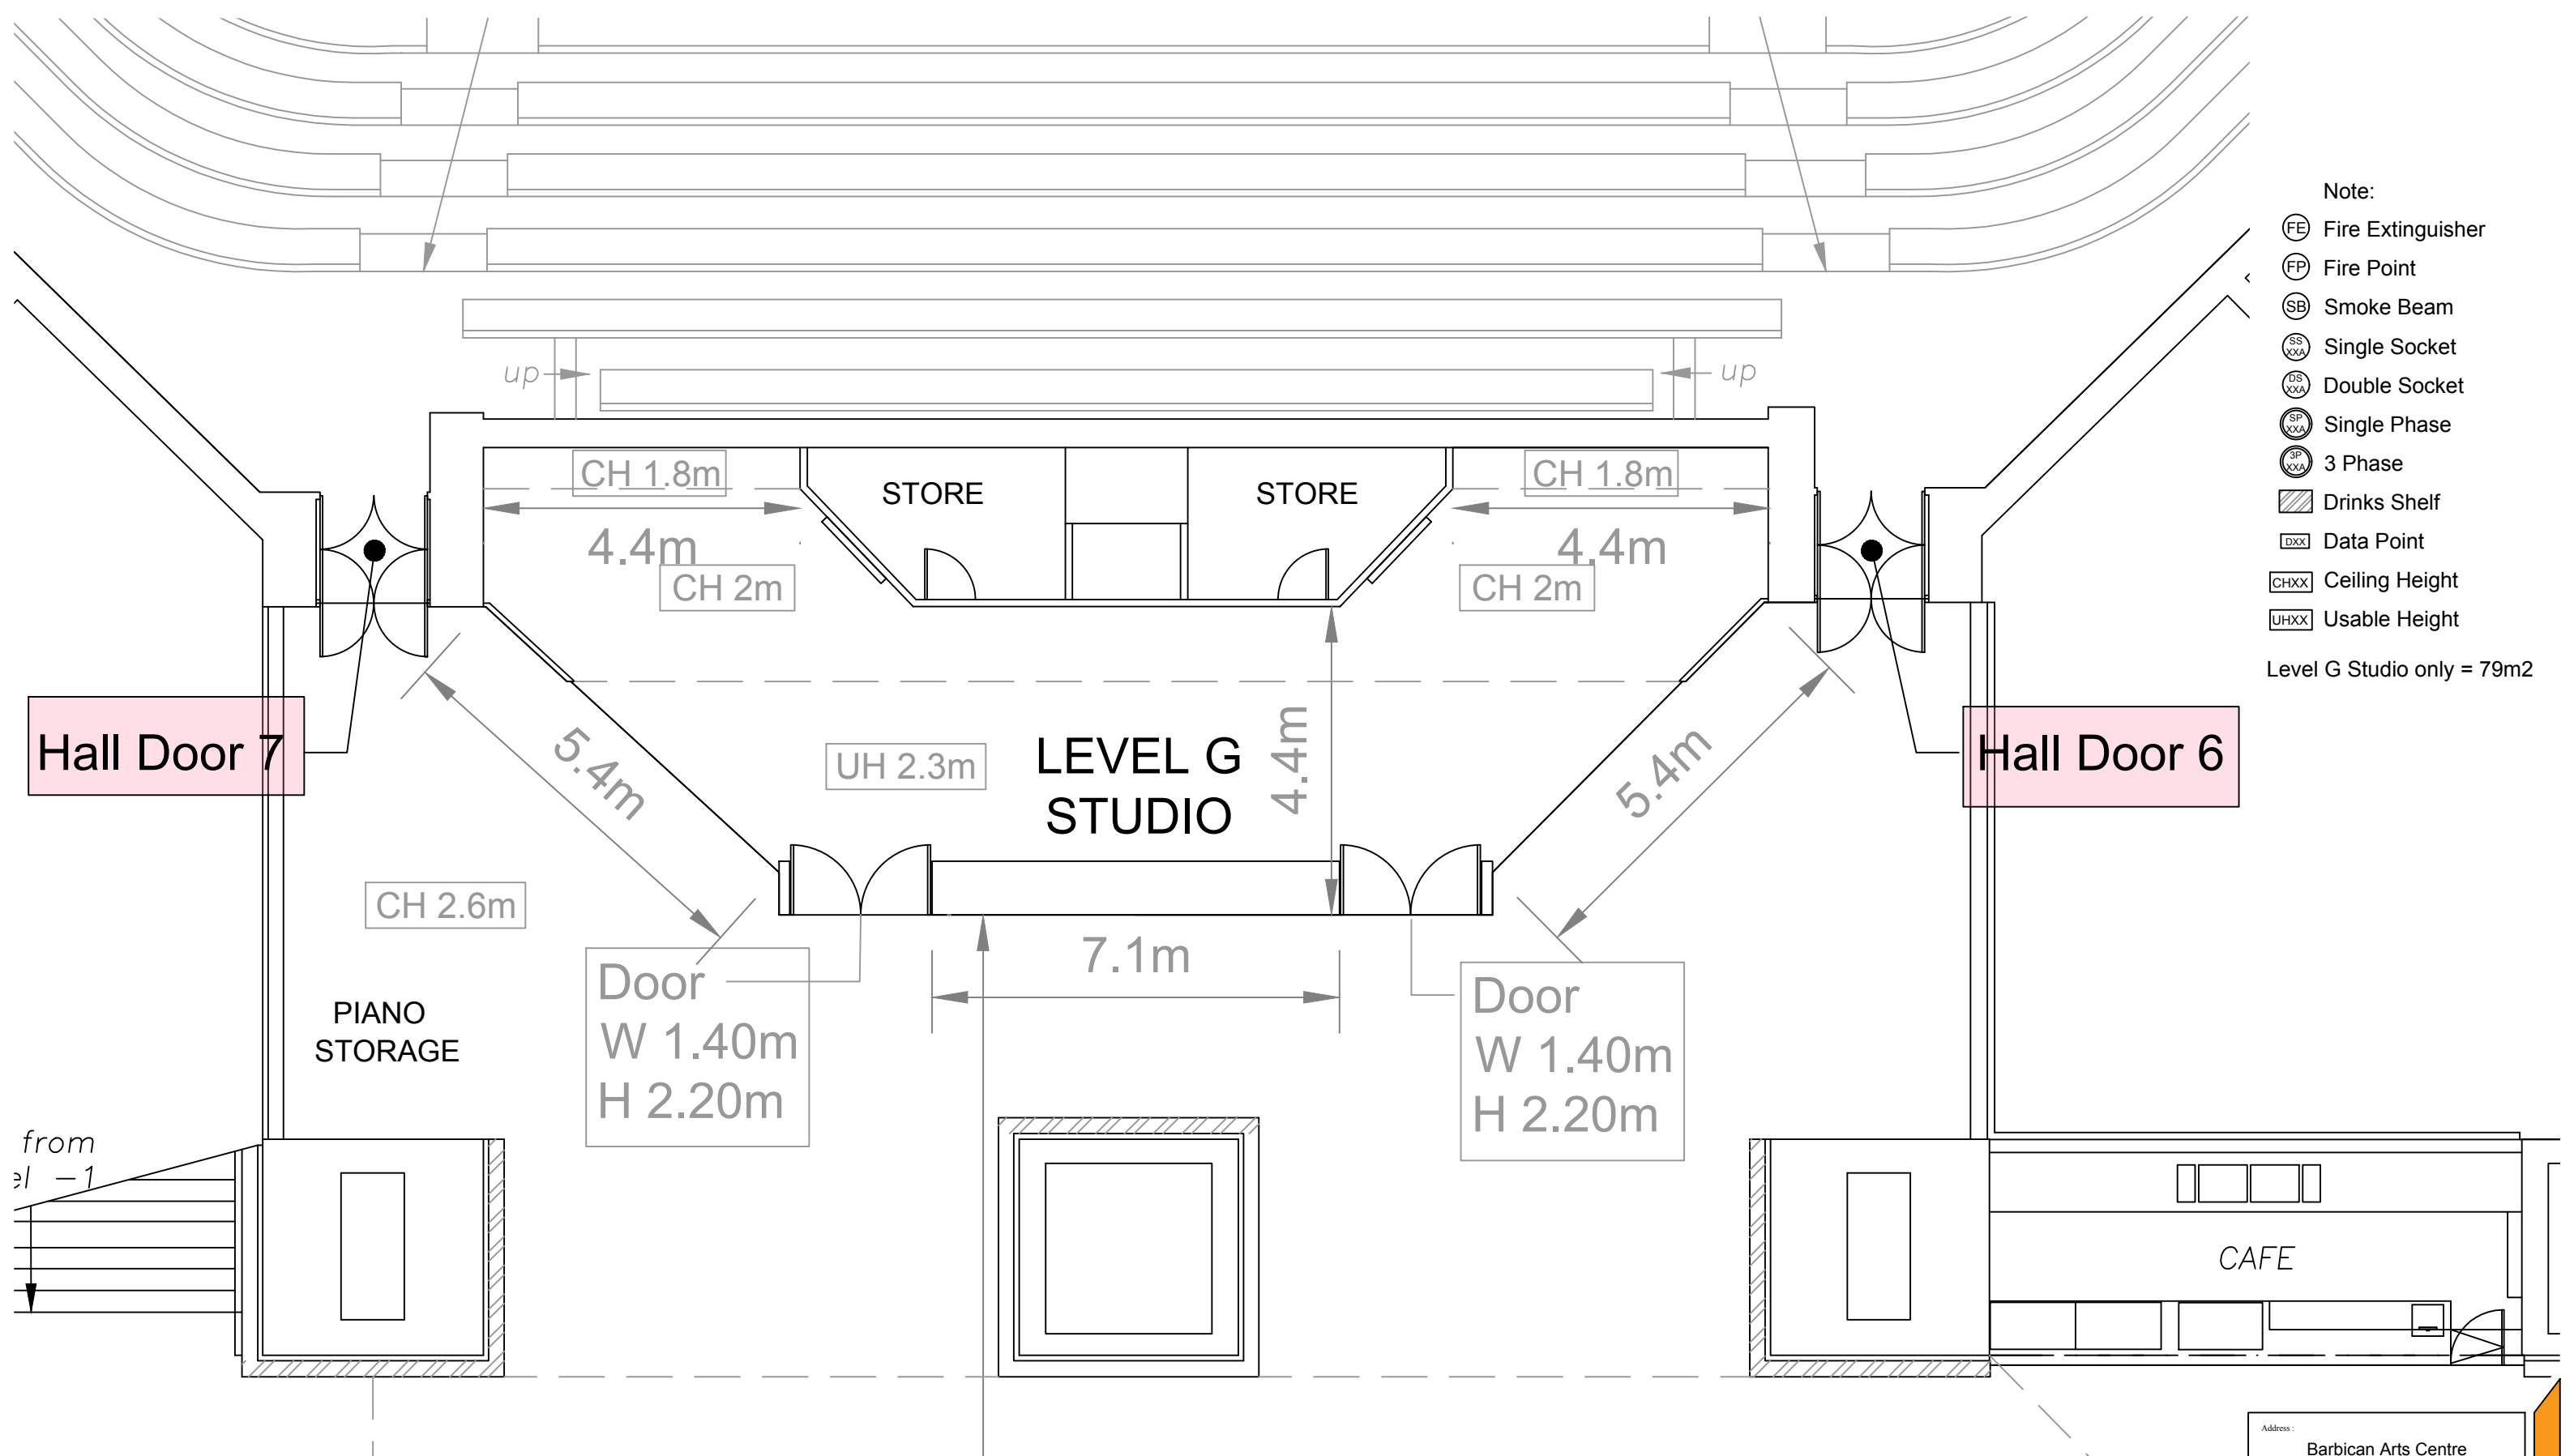


- Note:
- FE Fire Extinguisher
  - FP Fire Point
  - SB Smoke Beam
  - SS Single Socket
  - DS Double Socket
  - SP Single Phase
  - 3P 3 Phase
  - Drinks Shelf
  - DX Data Point
  - CH Ceiling Height
  - UH Usable Height
- Level G Studio only = 79m2

|   |                               |
|---|-------------------------------|
| Address :<br>Barbican Arts Centre<br>Silk Street<br>London EC2Y 8DS   |                               |
| Title :<br>Level G Studio Level 0<br>BARBICAN EVENTS<br>All information   |                               |
| Print scale :<br>NTS @ A3   | Originators :<br>SW / TB / MC |
| Date :<br>Sept 2023   |                               |
| This drawing is digitised from a hard copy original and may contain dimensional errors inherent in the source document and as a result of the conversion process. All dimensions scaled from this drawing should be confirmed on site. |                               |

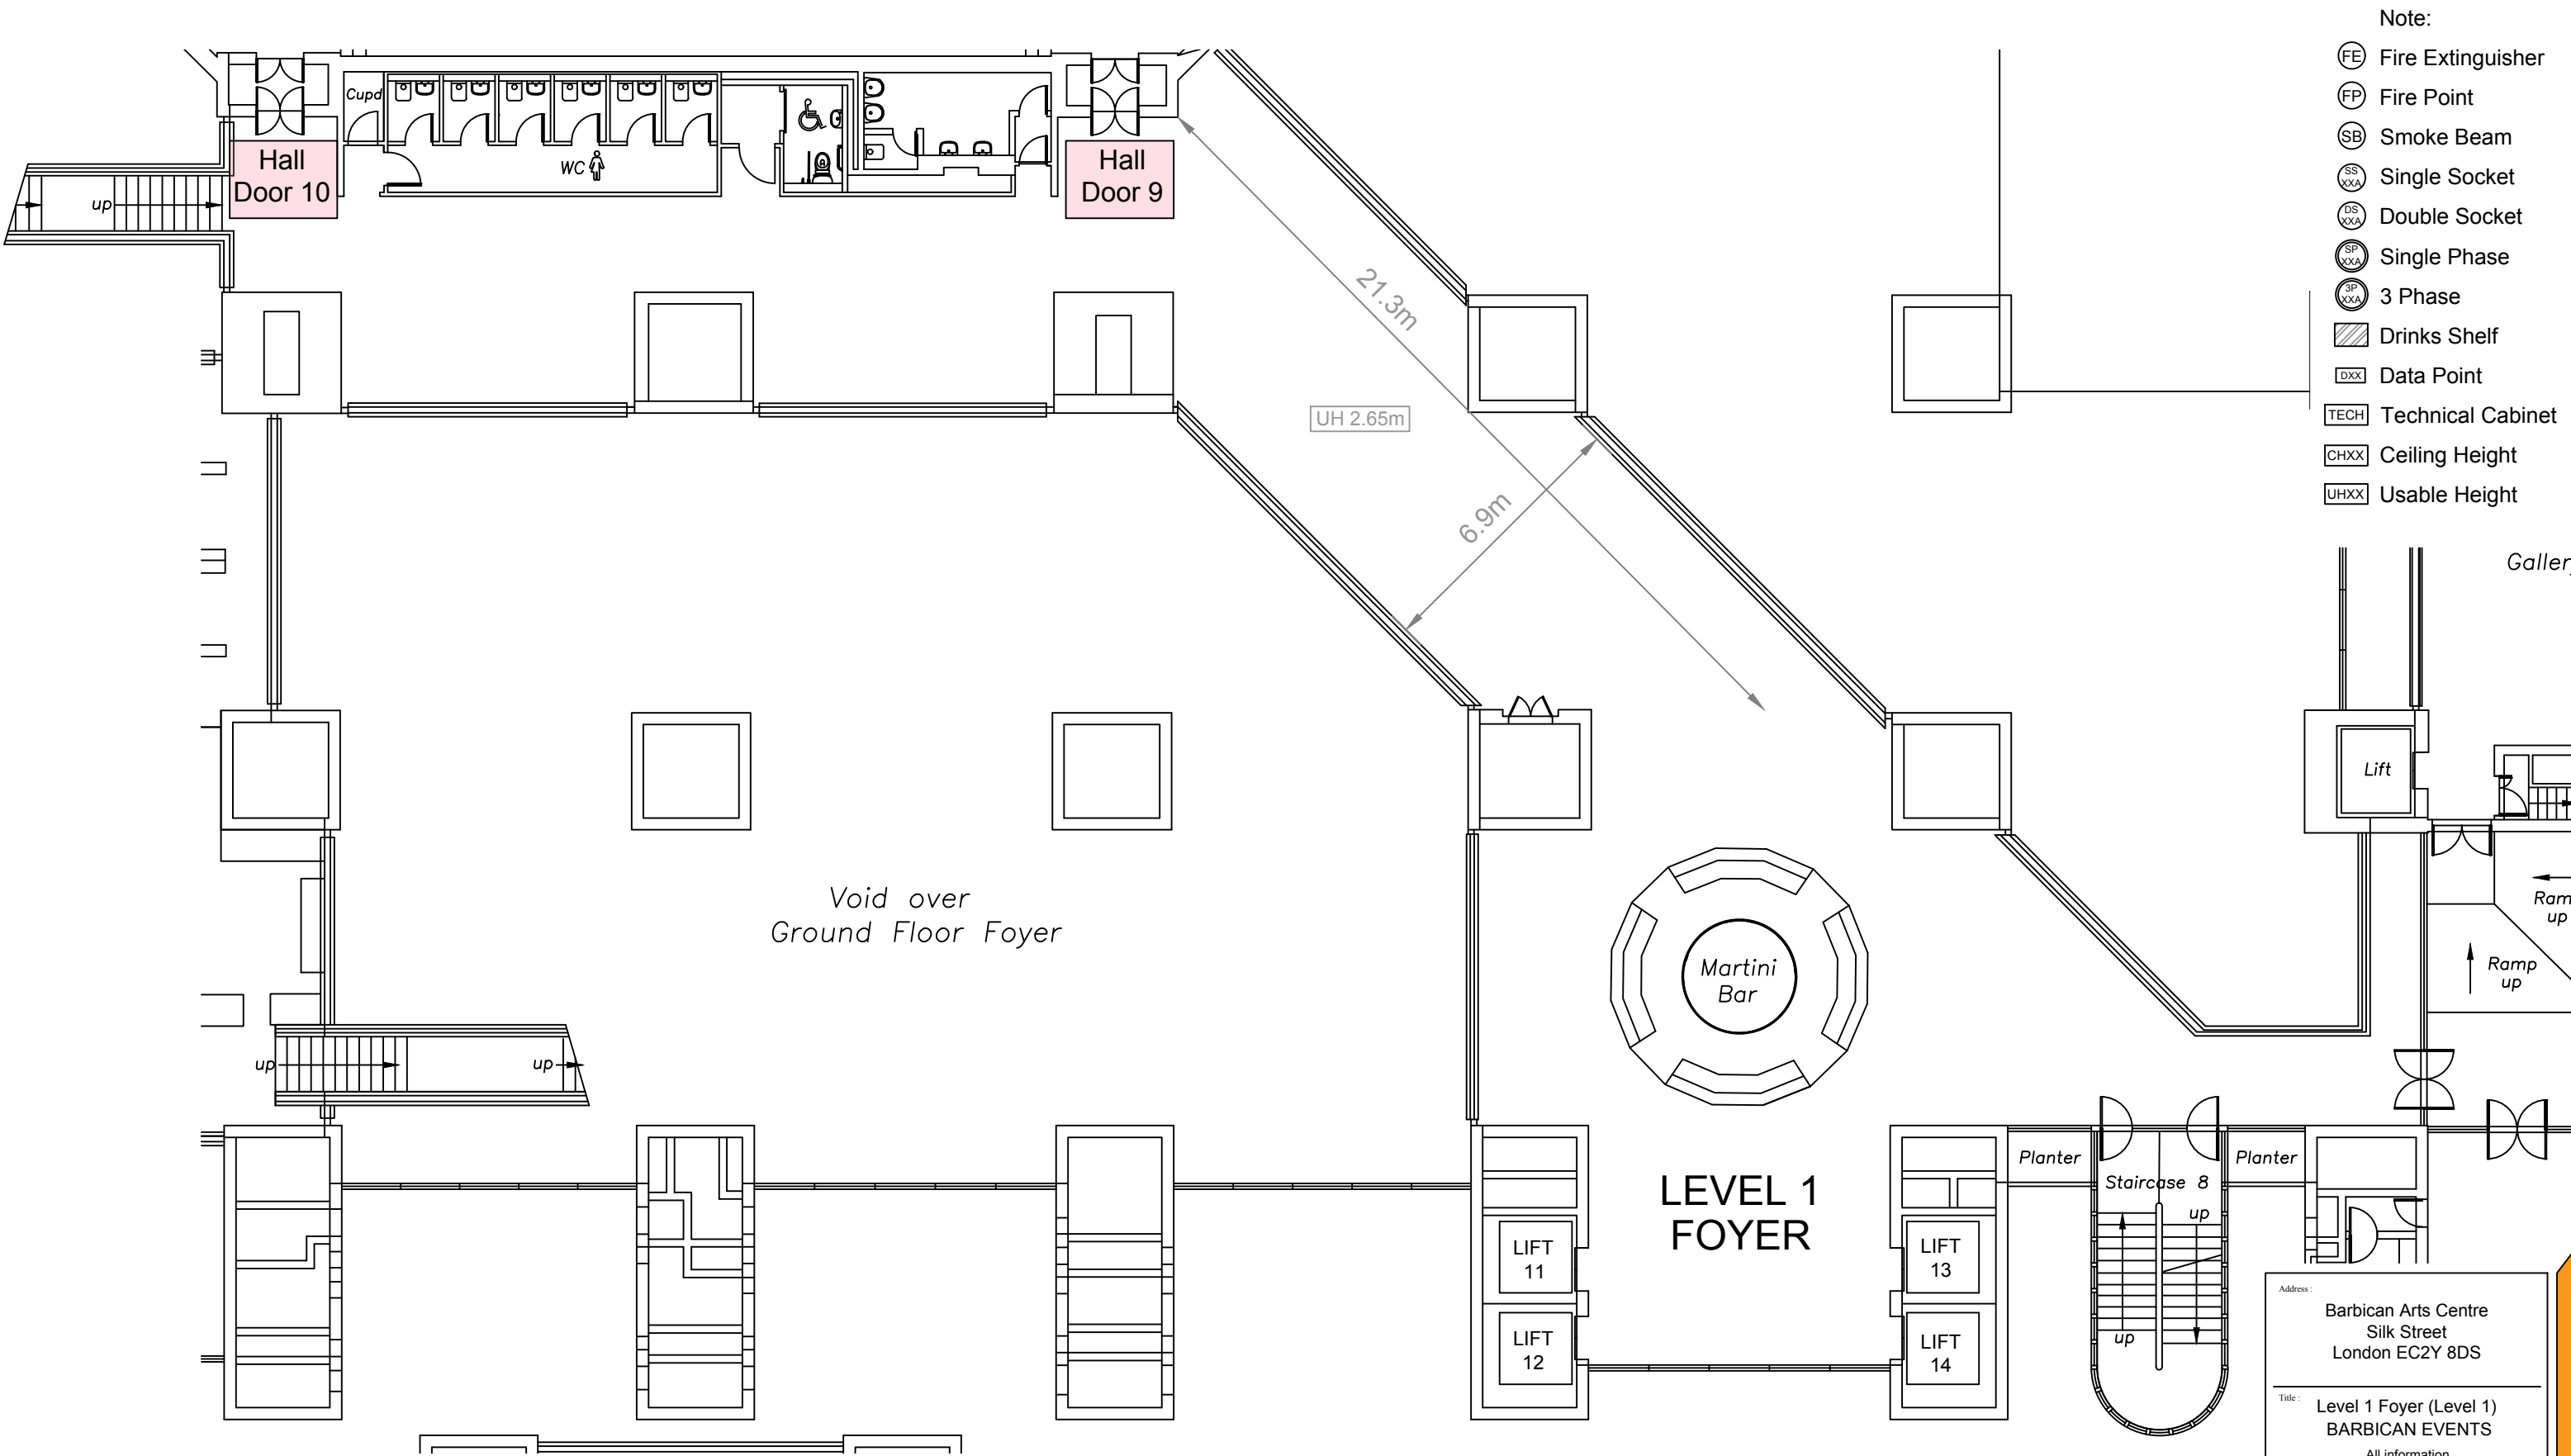

- Note:
- FE Fire Extinguisher
  - FP Fire Point
  - SB Smoke Beam
  - SS XXXA Single Socket
  - DS XXXA Double Socket
  - SP XXXA Single Phase
  - 3P XXXA 3 Phase
  - Drinks Shelf
  - DXX Data Point
  - TECH Technical Cabinet
  - CHXX Ceiling Height
  - UHXX Usable Height

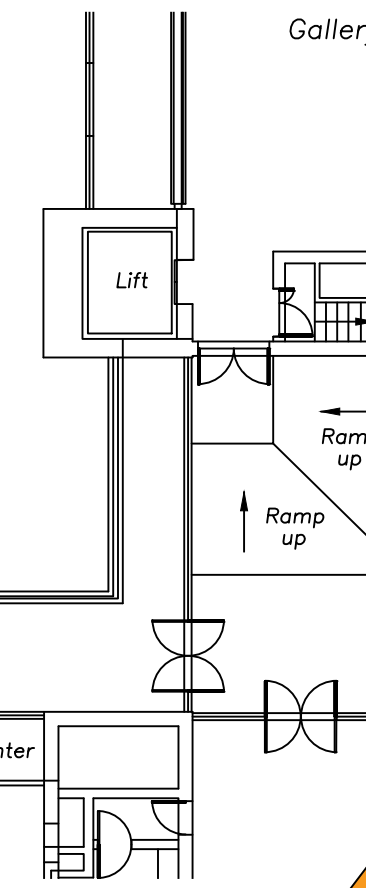


Address :  
Barbican Arts Centre  
Silk Street  
London EC2Y 8DS

Title :  
Level 1 Foyer (Level 1)  
BARBICAN EVENTS  
All information

Print scale : NTS @ A3      Originators : SW / TB / MC


Date : Sept 2023


This drawing is digitised from a hard copy original and may contain dimensional errors inherent in the source document and as a result of the conversion process. All dimensions scaled from this drawing should be confirmed on site.

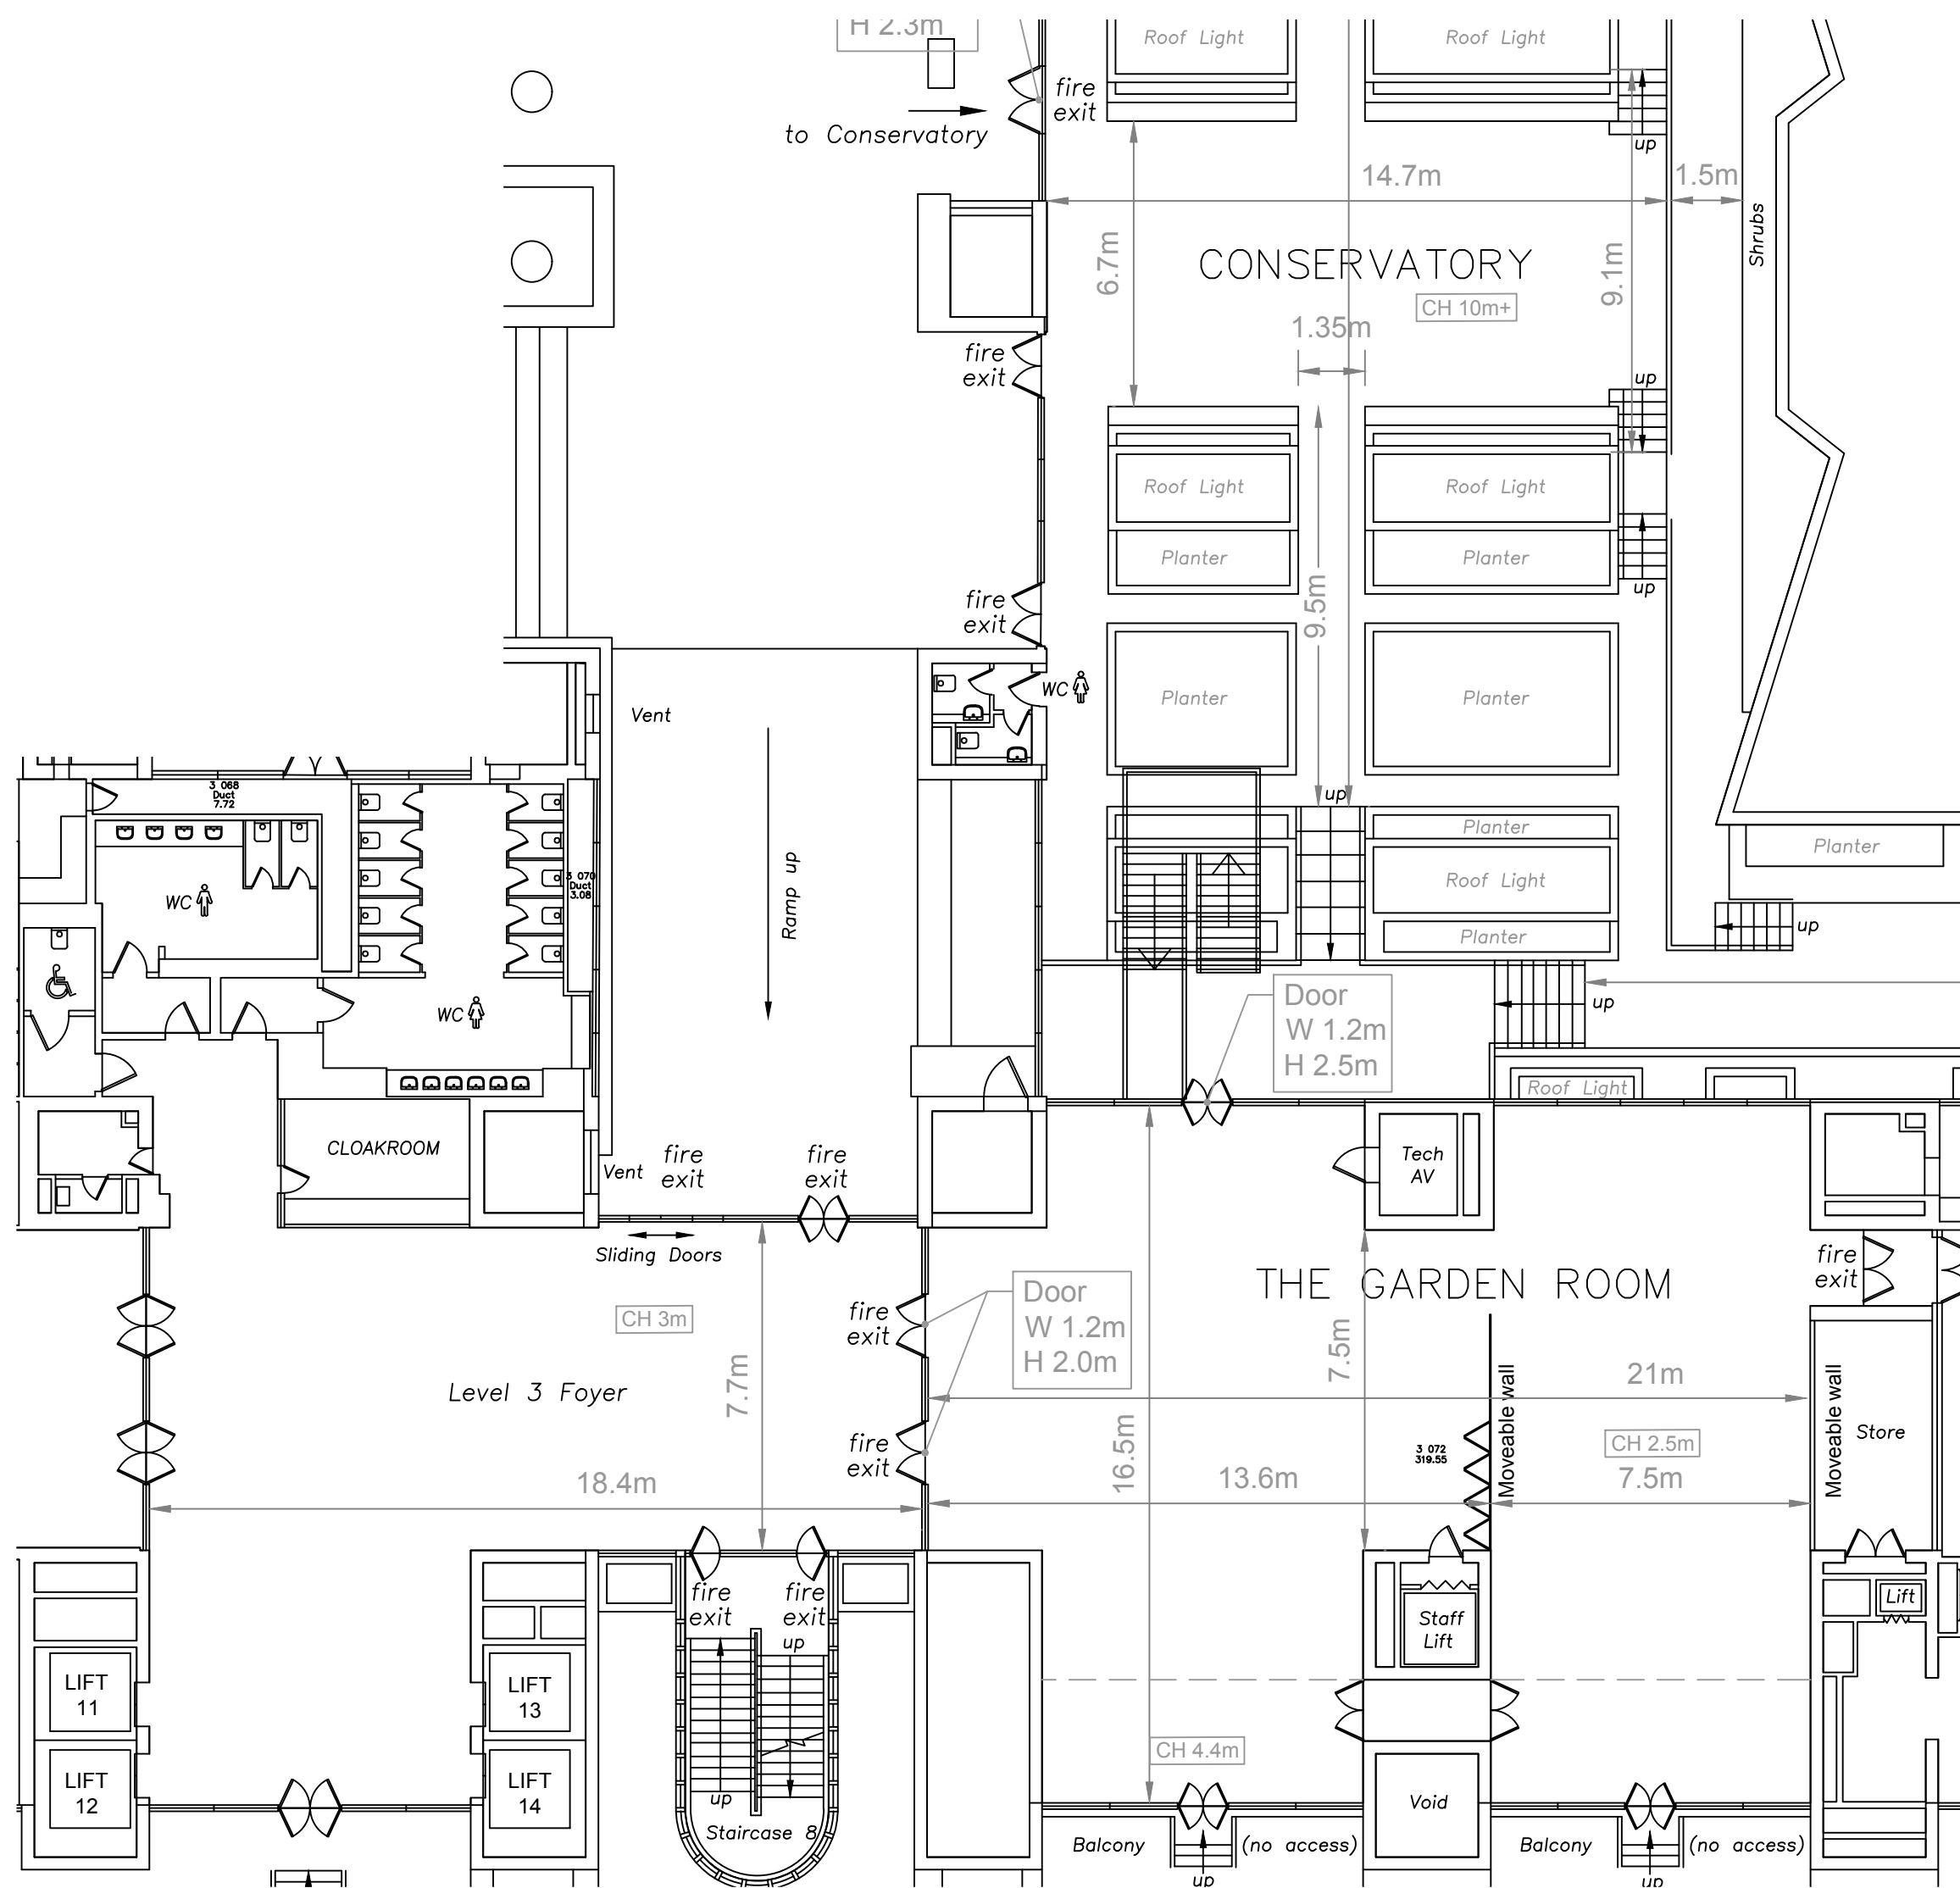

- Note:
- (FE) Fire Extinguisher
  - (FP) Fire Point
  - (SS) Single Socket
  - (DS) Double Socket
  - (SP) Single Phase
  - (3P) 3 Phase
  - (DXX) Data Point
  - (CHXX) Ceiling Height
  - (UHXX) Usable Height
- Garden Room only = 313m<sup>2</sup>


|   |              |
|---|--------------|
| Address :   |              |
| Barbican Arts Centre<br>Silk Street<br>London EC2Y 8DS   |              |
| Title :   |              |
| Garden Room/Conservatory Level 3<br>BARBICAN EVENTS<br>All information   |              |
| Print scale :   | NTS @ A3     |
| Originators :   | SW / TB / MC |
| Date :   | Sept 2023    |
| This drawing is digitised from a hard copy original and may contain dimensional errors inherent in the source document and as a result of the conversion process. All dimensions scaled from this drawing should be confirmed on site. |              |

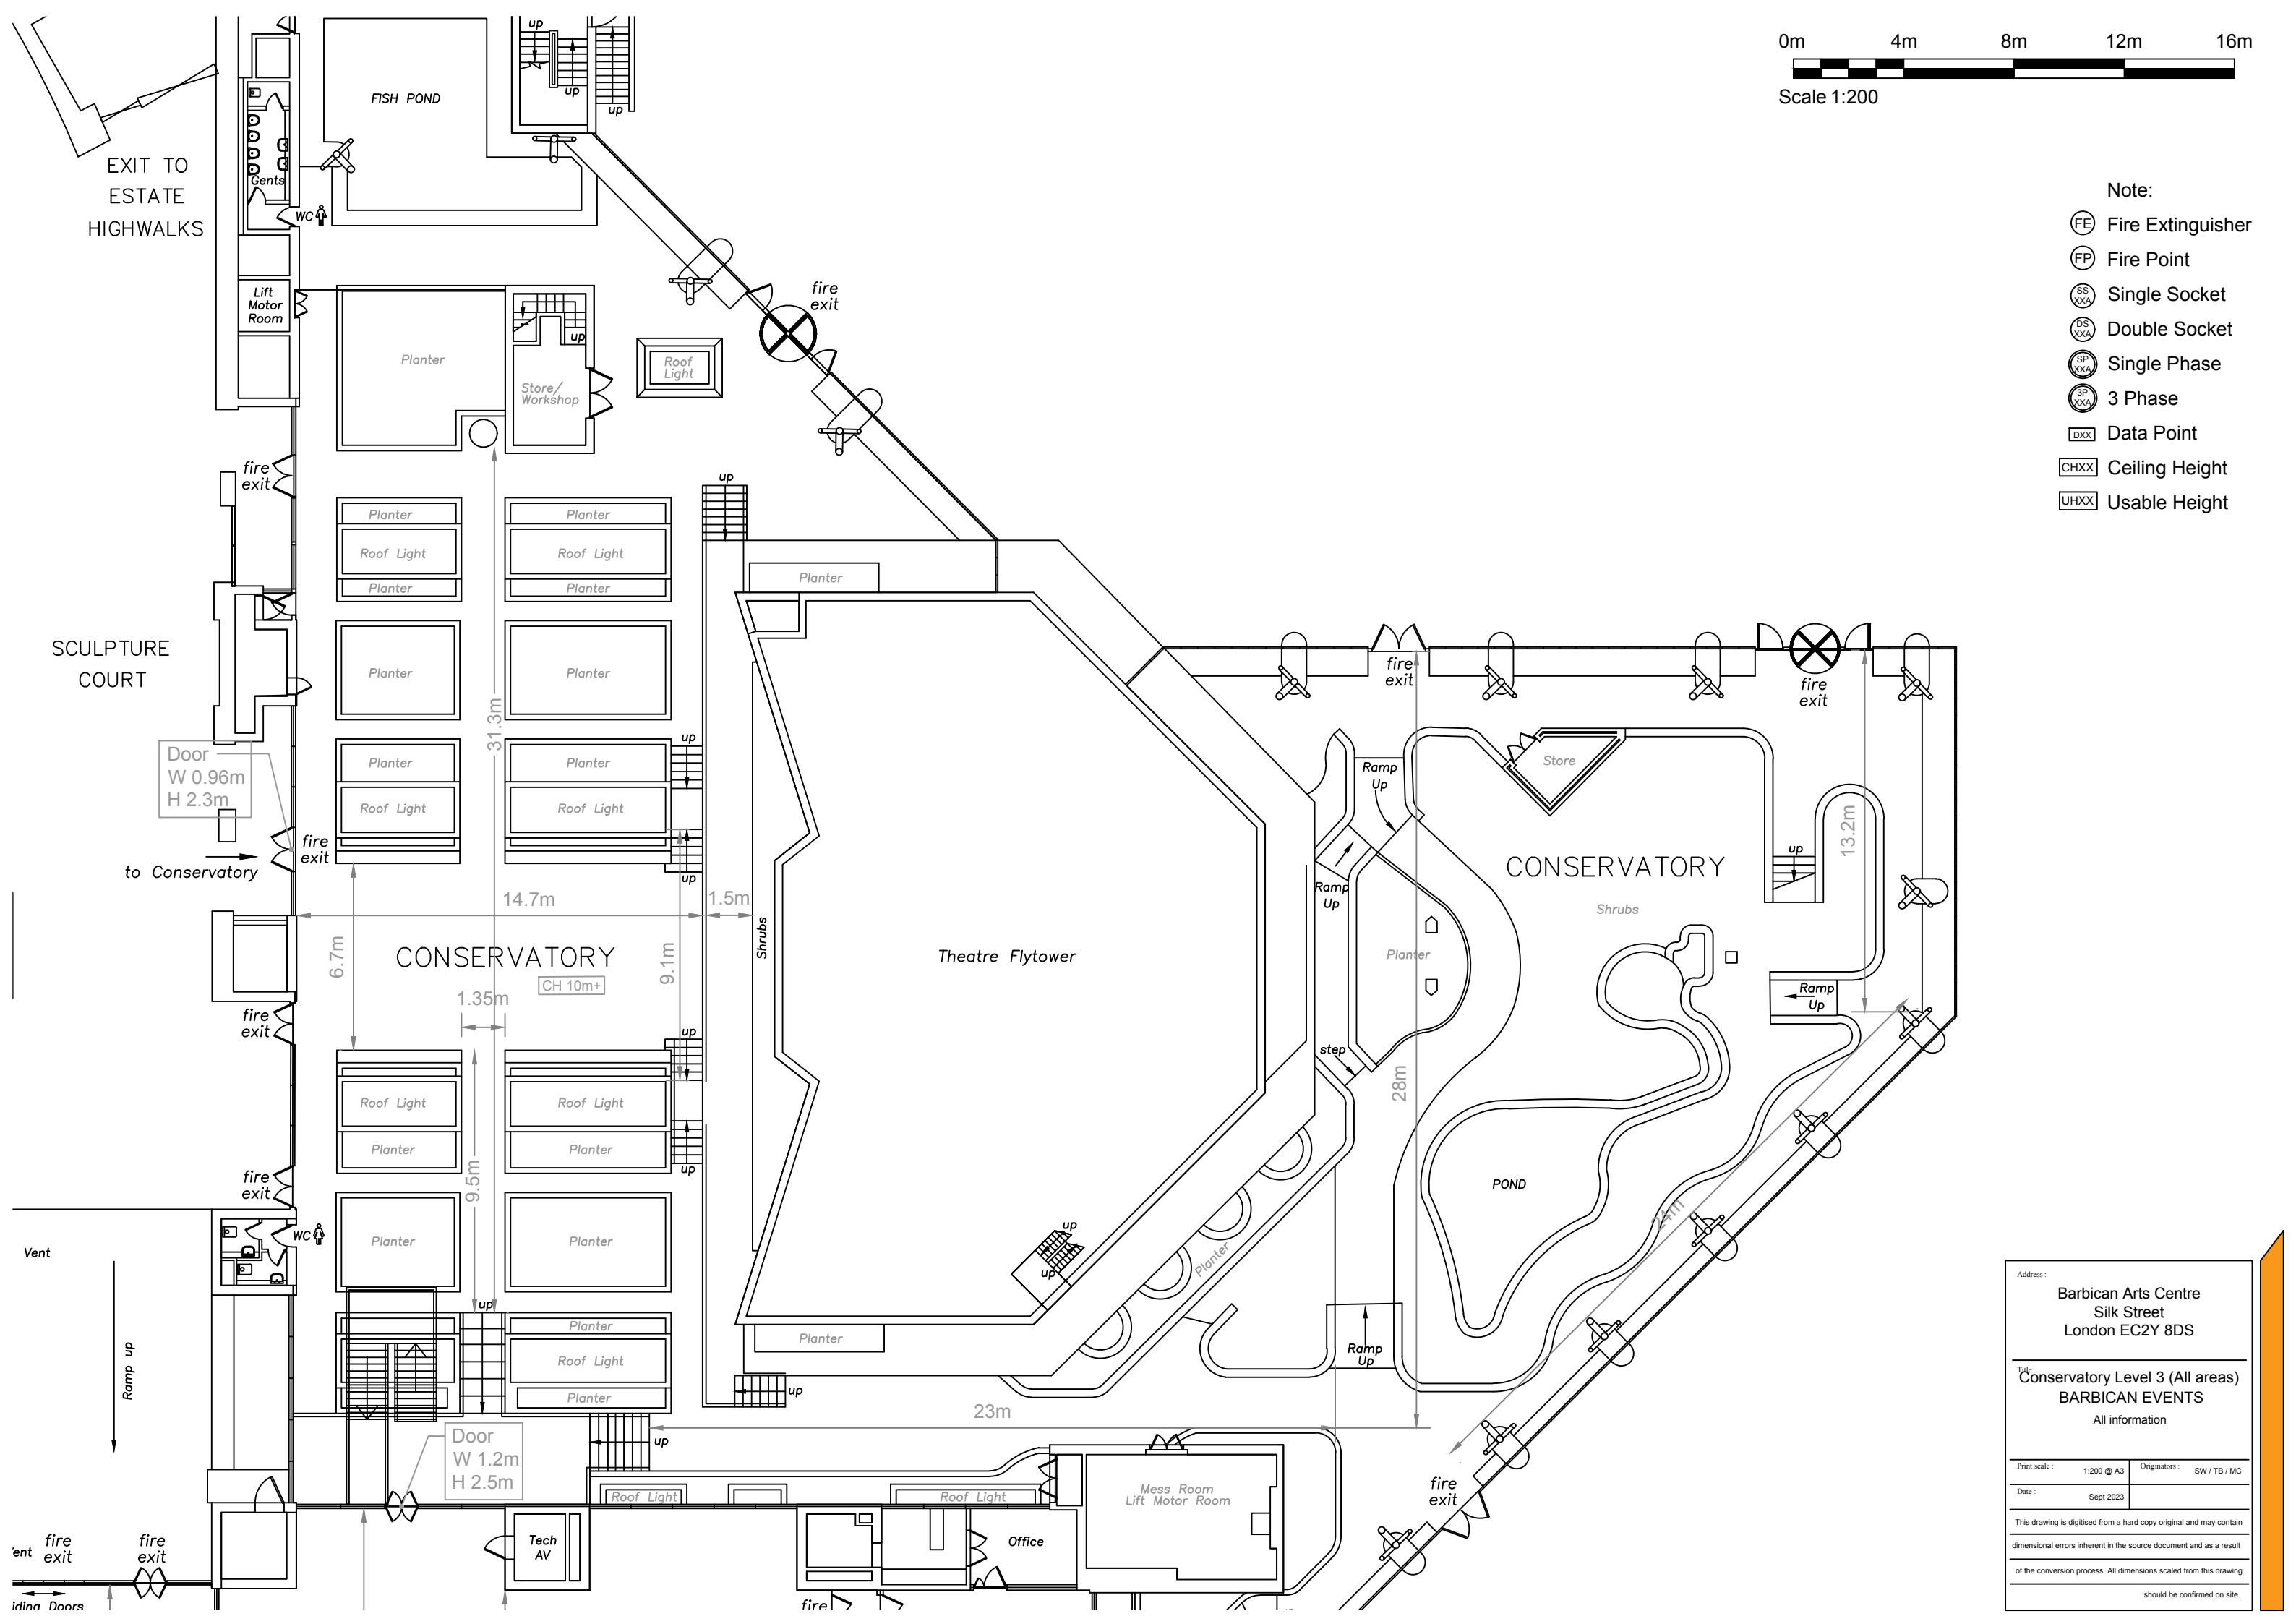

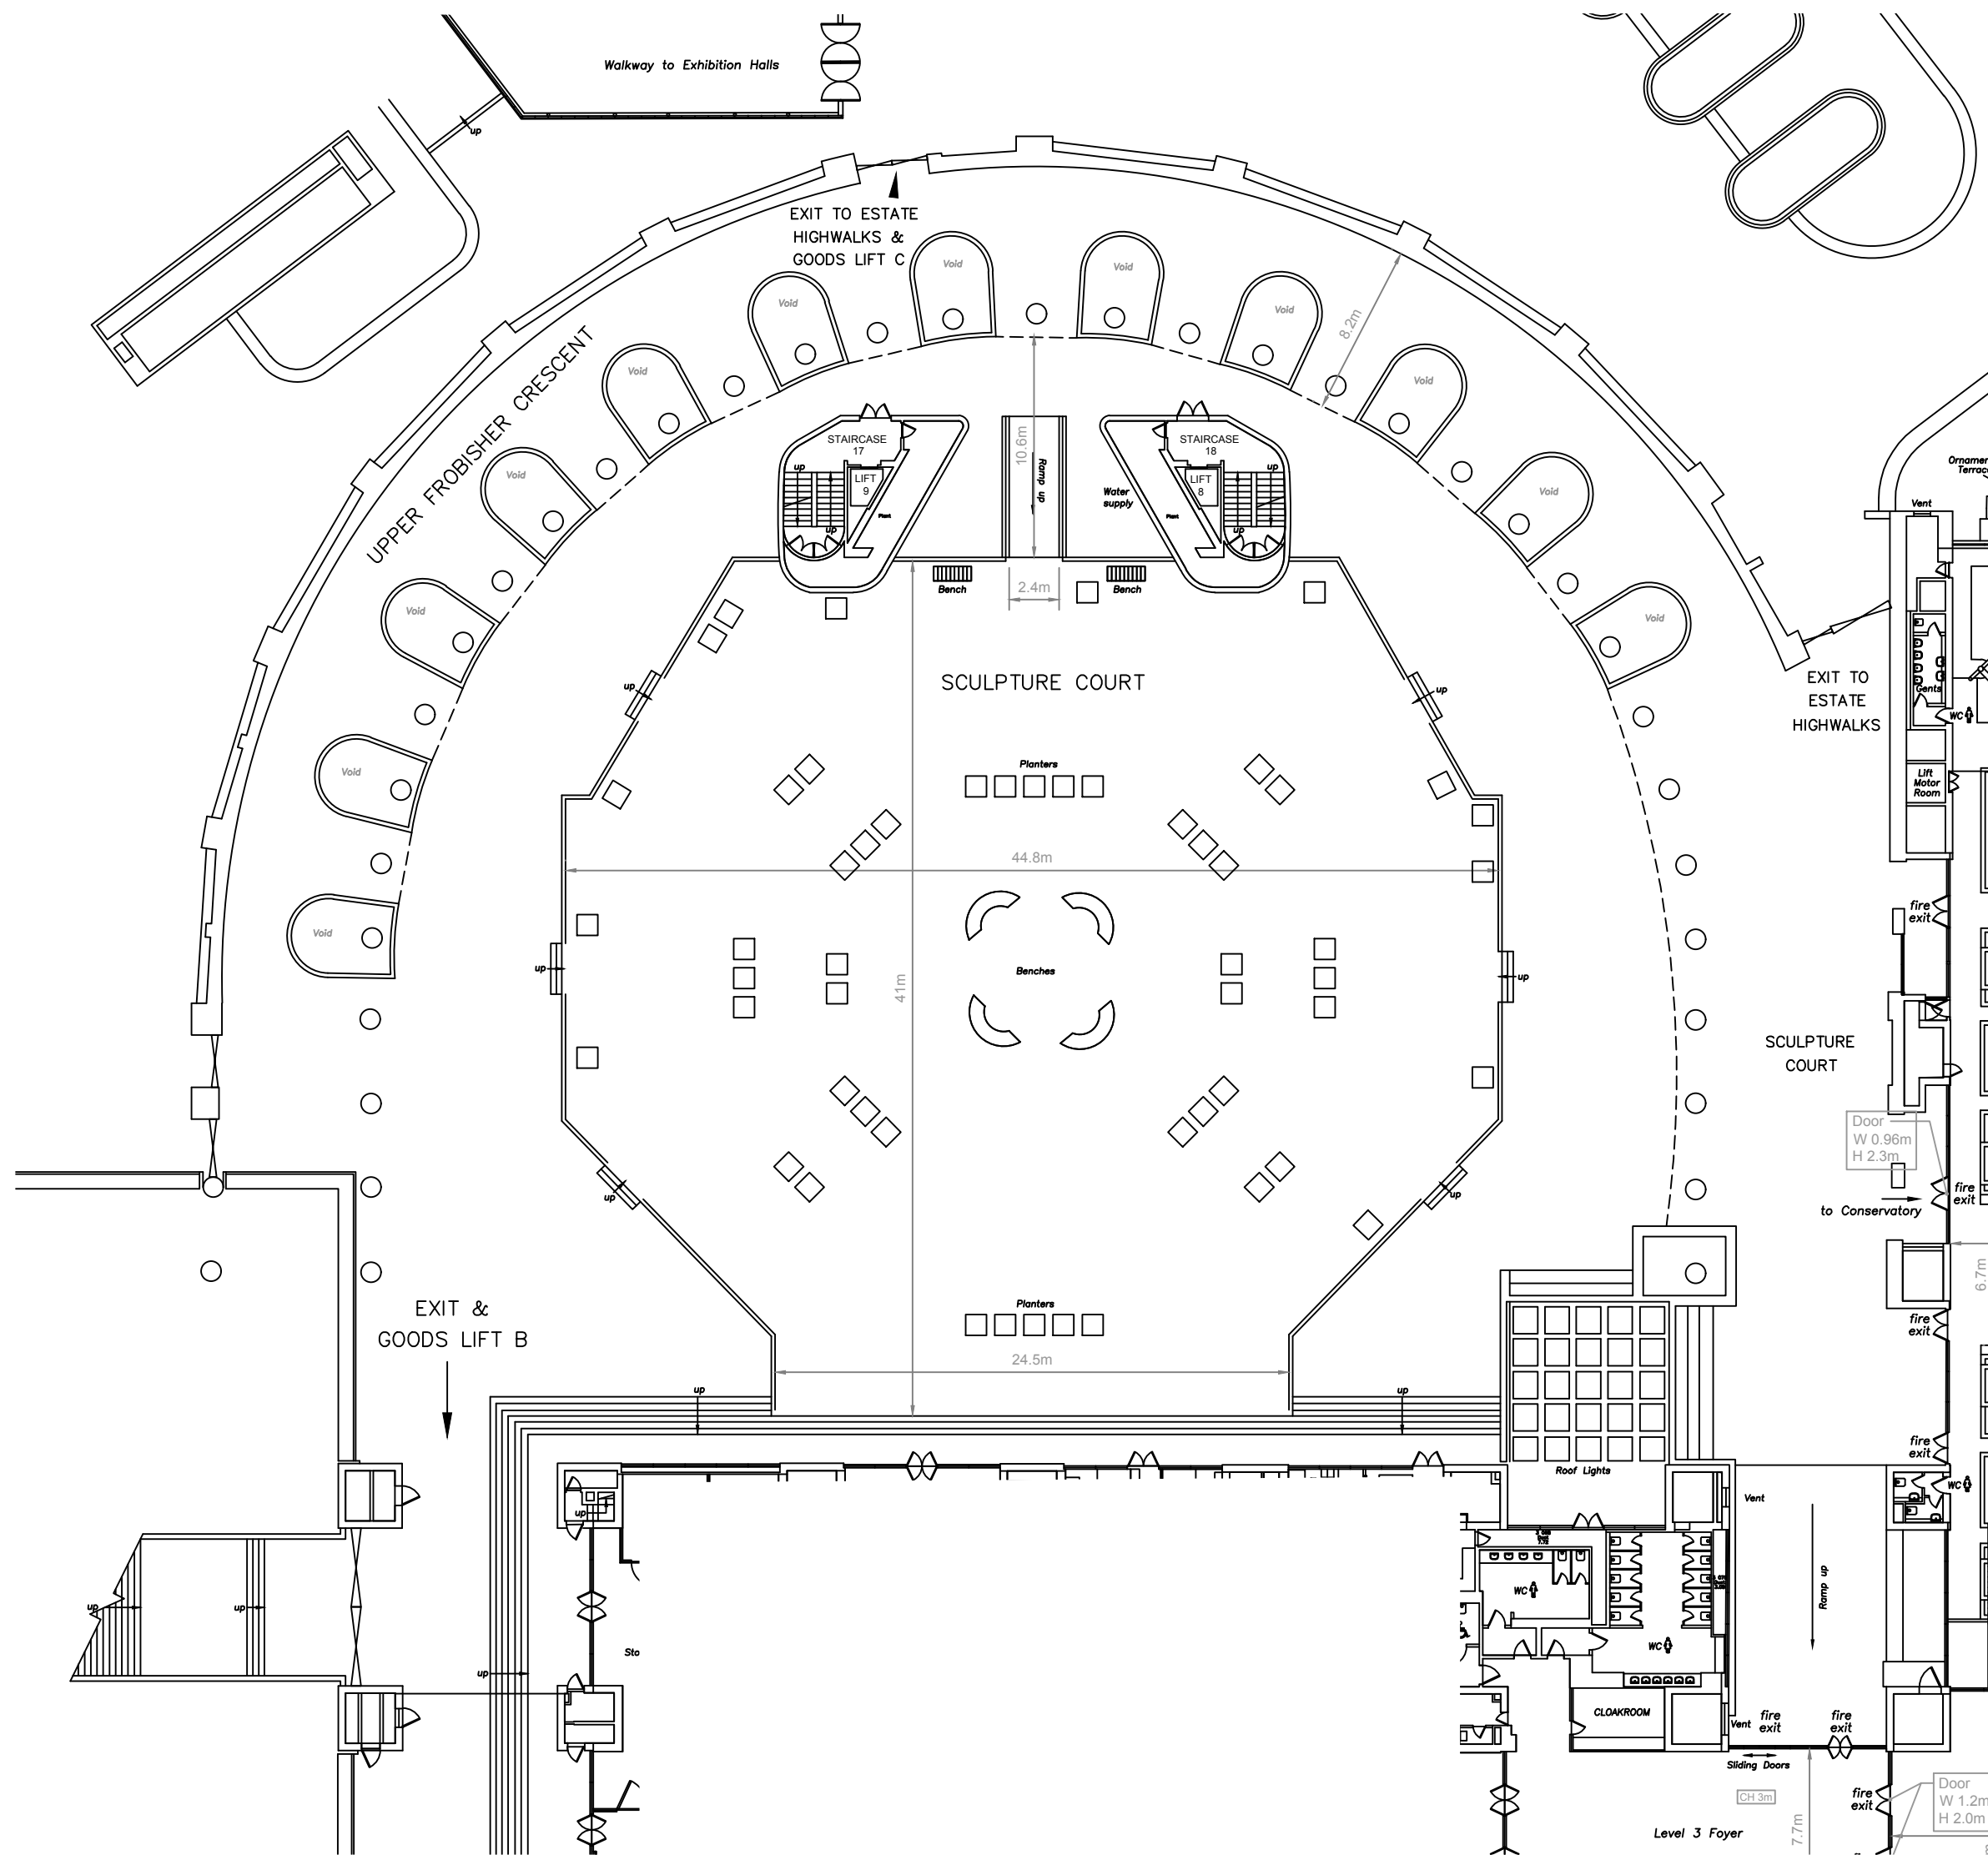

- Note:
- FE Fire Extinguisher
  - FP Fire Point
  - SS Single Socket
  - DS Double Socket
  - SP Single Phase
  - 3P 3 Phase
  - DXX Data Point
  - CHXX Ceiling Height
  - UHXX Usable Height



|   |              |
|---|--------------|
| Address :   |              |
| Barbican Arts Centre<br>Silk Street<br>London EC2Y 8DS   |              |
| Title :   |              |
| Sculpture Court Level 3<br>BARBICAN EVENTS<br>All information   |              |
| Print scale :   | 1:300 @ A3   |
| Originators :   | SW / TB / MC |
| Date :   | Sept 2023    |
| This drawing is digitised from a hard copy original and may contain dimensional errors inherent in the source document and as a result of the conversion process. All dimensions scaled from this drawing should be confirmed on site. |              |

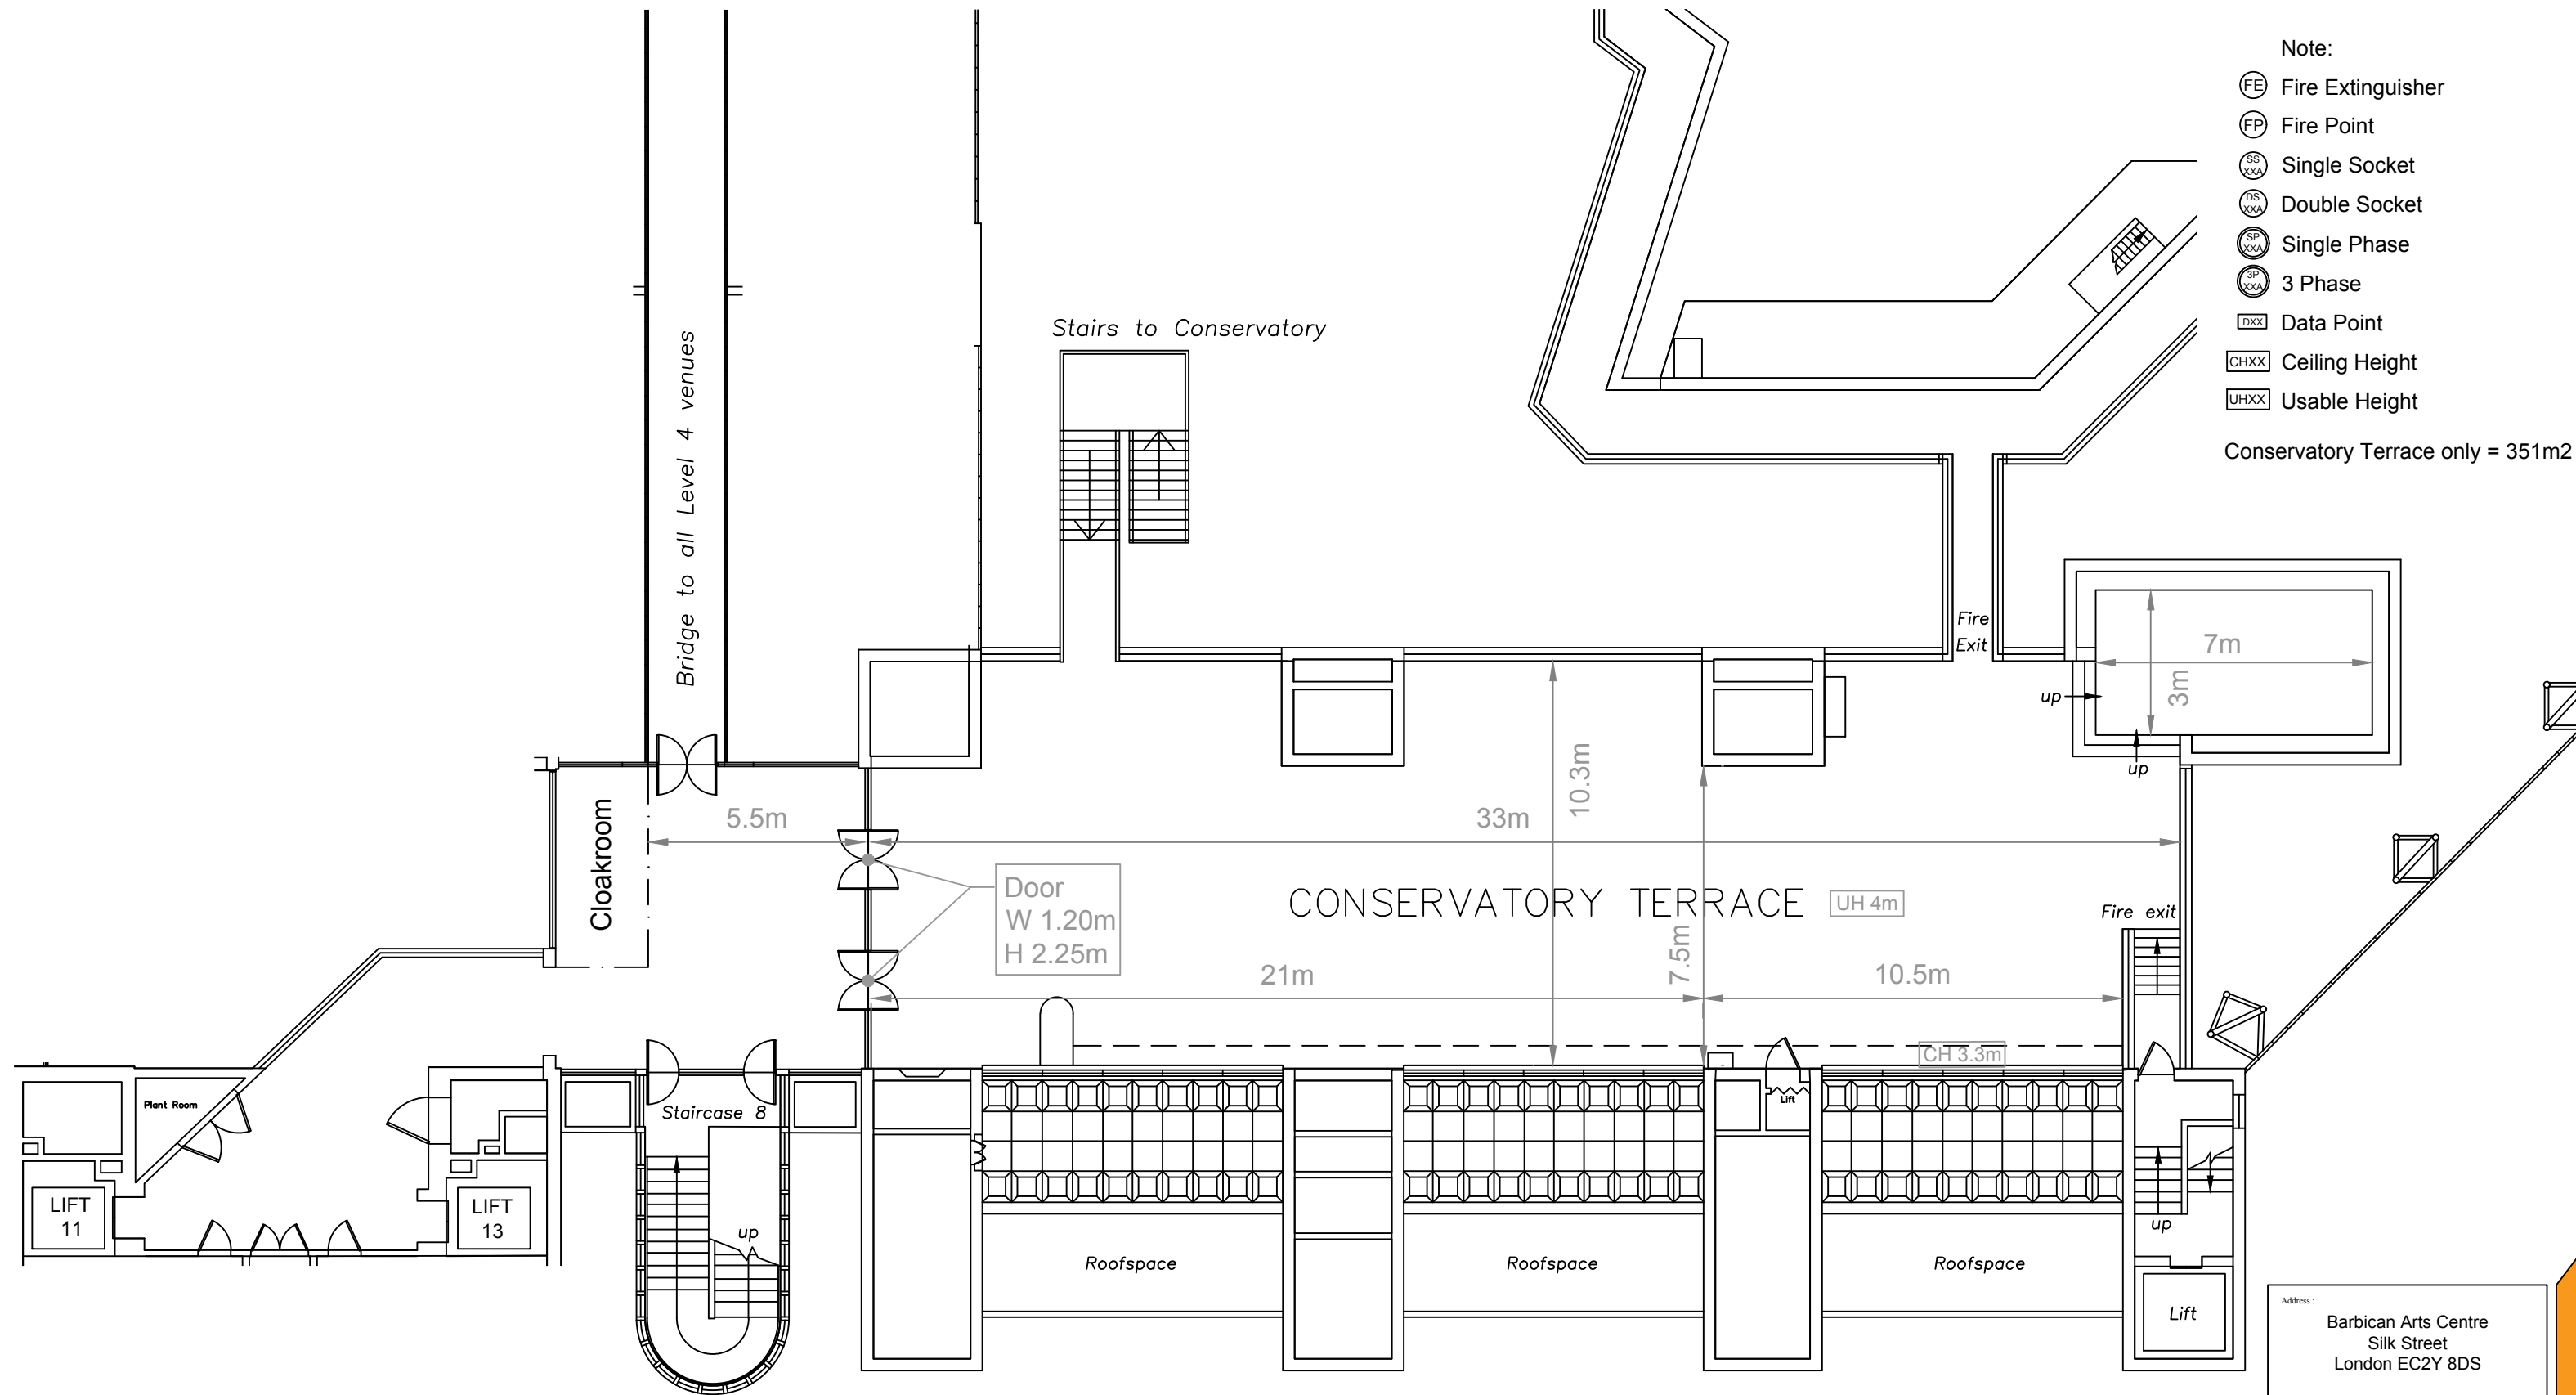

- Note:
- FE Fire Extinguisher
  - FP Fire Point
  - SS Single Socket
  - DS Double Socket
  - SP Single Phase
  - 3P 3 Phase
  - DXX Data Point
  - CHXX Ceiling Height
  - UHXX Usable Height
- Conservatory Terrace only = 351m<sup>2</sup>

Level 4 Conference Floor



|   |                               |
|---|-------------------------------|
| Address :<br>Barbican Arts Centre<br>Silk Street<br>London EC2Y 8DS   |                               |
| Title:<br>Conservatory Terrace Level 4<br>BARBICAN EVENTS<br>All information   |                               |
| Print scale :<br>NTS @ A3   | Originators :<br>SW / TB / MC |
| Date :<br>Sept 2023   |                               |
| This drawing is digitised from a hard copy original and may contain dimensional errors inherent in the source document and as a result of the conversion process. All dimensions scaled from this drawing should be confirmed on site. |                               |

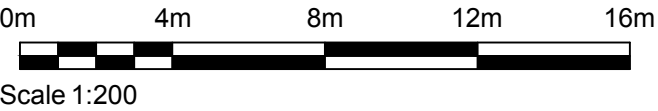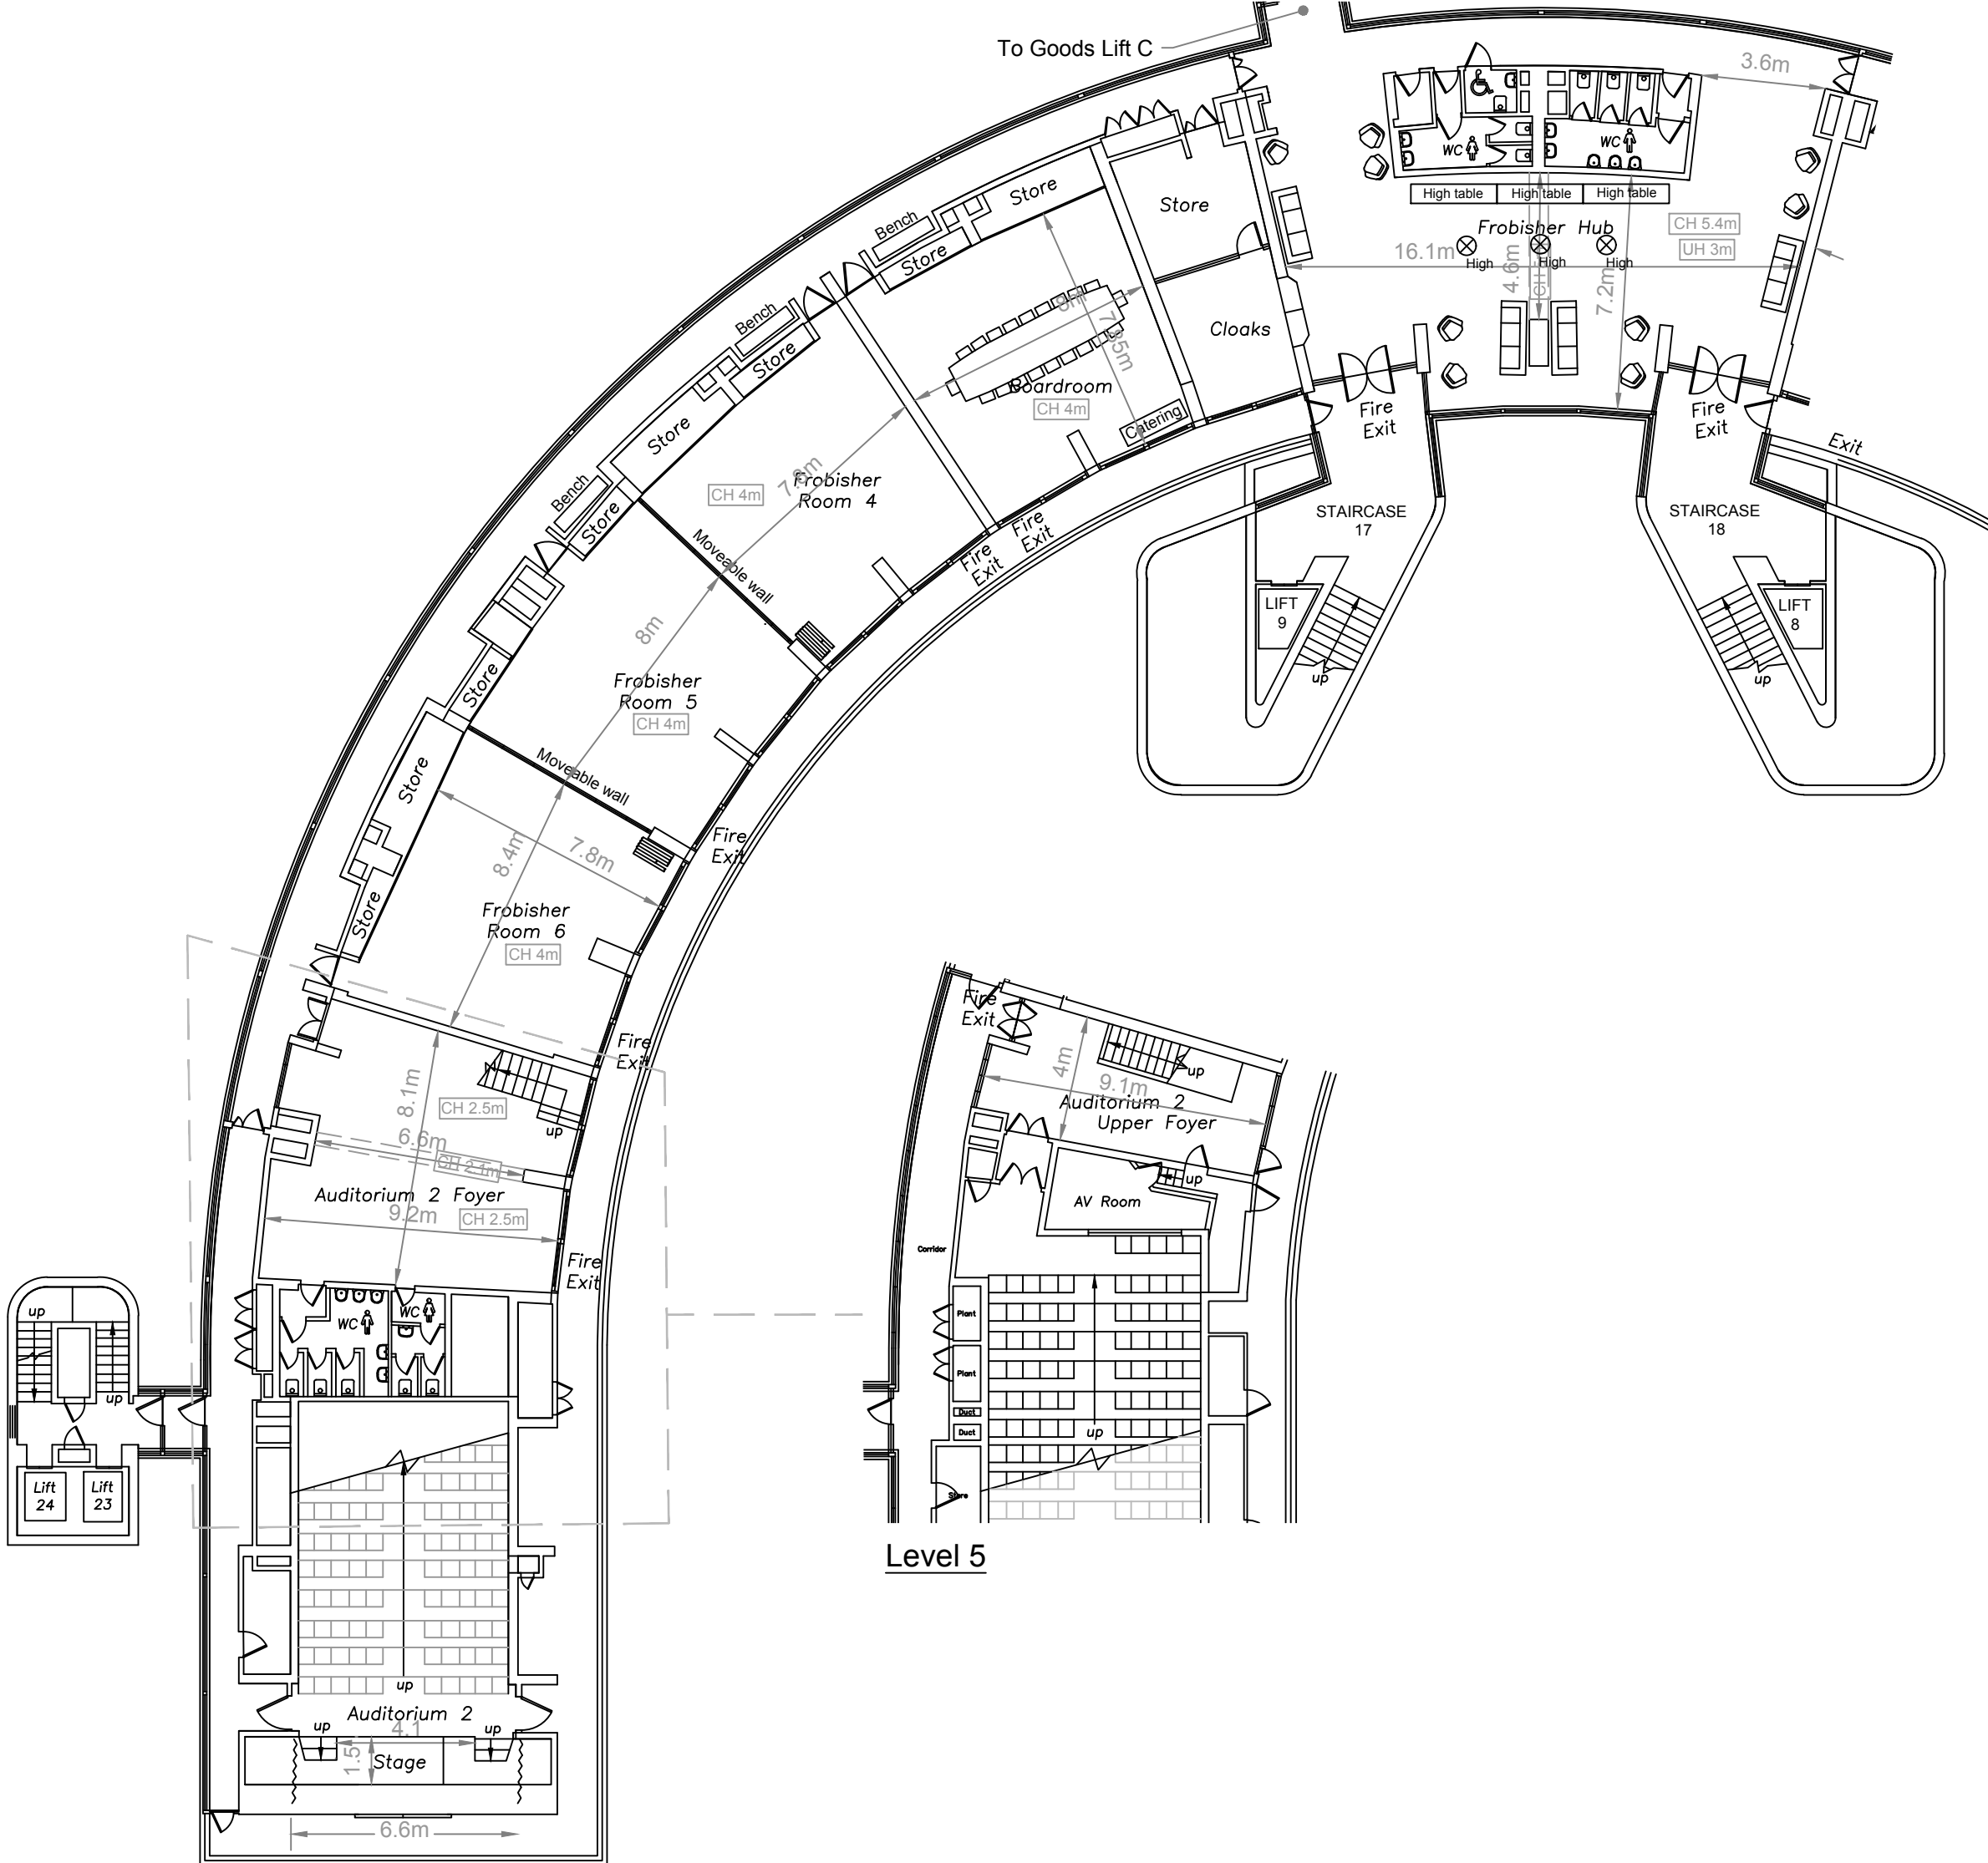

- Note:
- FE Fire Extinguisher
  - FP Fire Point
  - SS XXX Single Socket
  - DS XXX Double Socket
  - SP XXX Single Phase
  - SP XXX 3 Phase
  - DXX Data Point
  - CHXX Ceiling Height
  - UHXX Usable Height

Level 5


|   |                               |
|---|-------------------------------|
| Address :<br>Barbican Arts Centre<br>Silk Street<br>London EC2Y 8DS   |                               |
| Title :<br>Frobisher Level 4 (West)<br>BARBICAN EVENTS<br>All information   |                               |
| Print scale :<br>1:200 @ A3   | Originators :<br>SW / TB / MC |
| Date :<br>Sept 2023   |                               |
| This drawing is digitised from a hard copy original and may contain dimensional errors inherent in the source document and as a result of the conversion process. All dimensions scaled from this drawing should be confirmed on site. |                               |

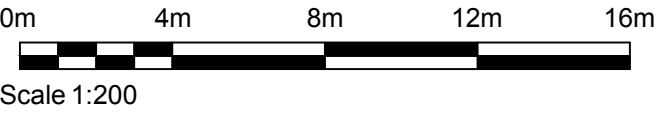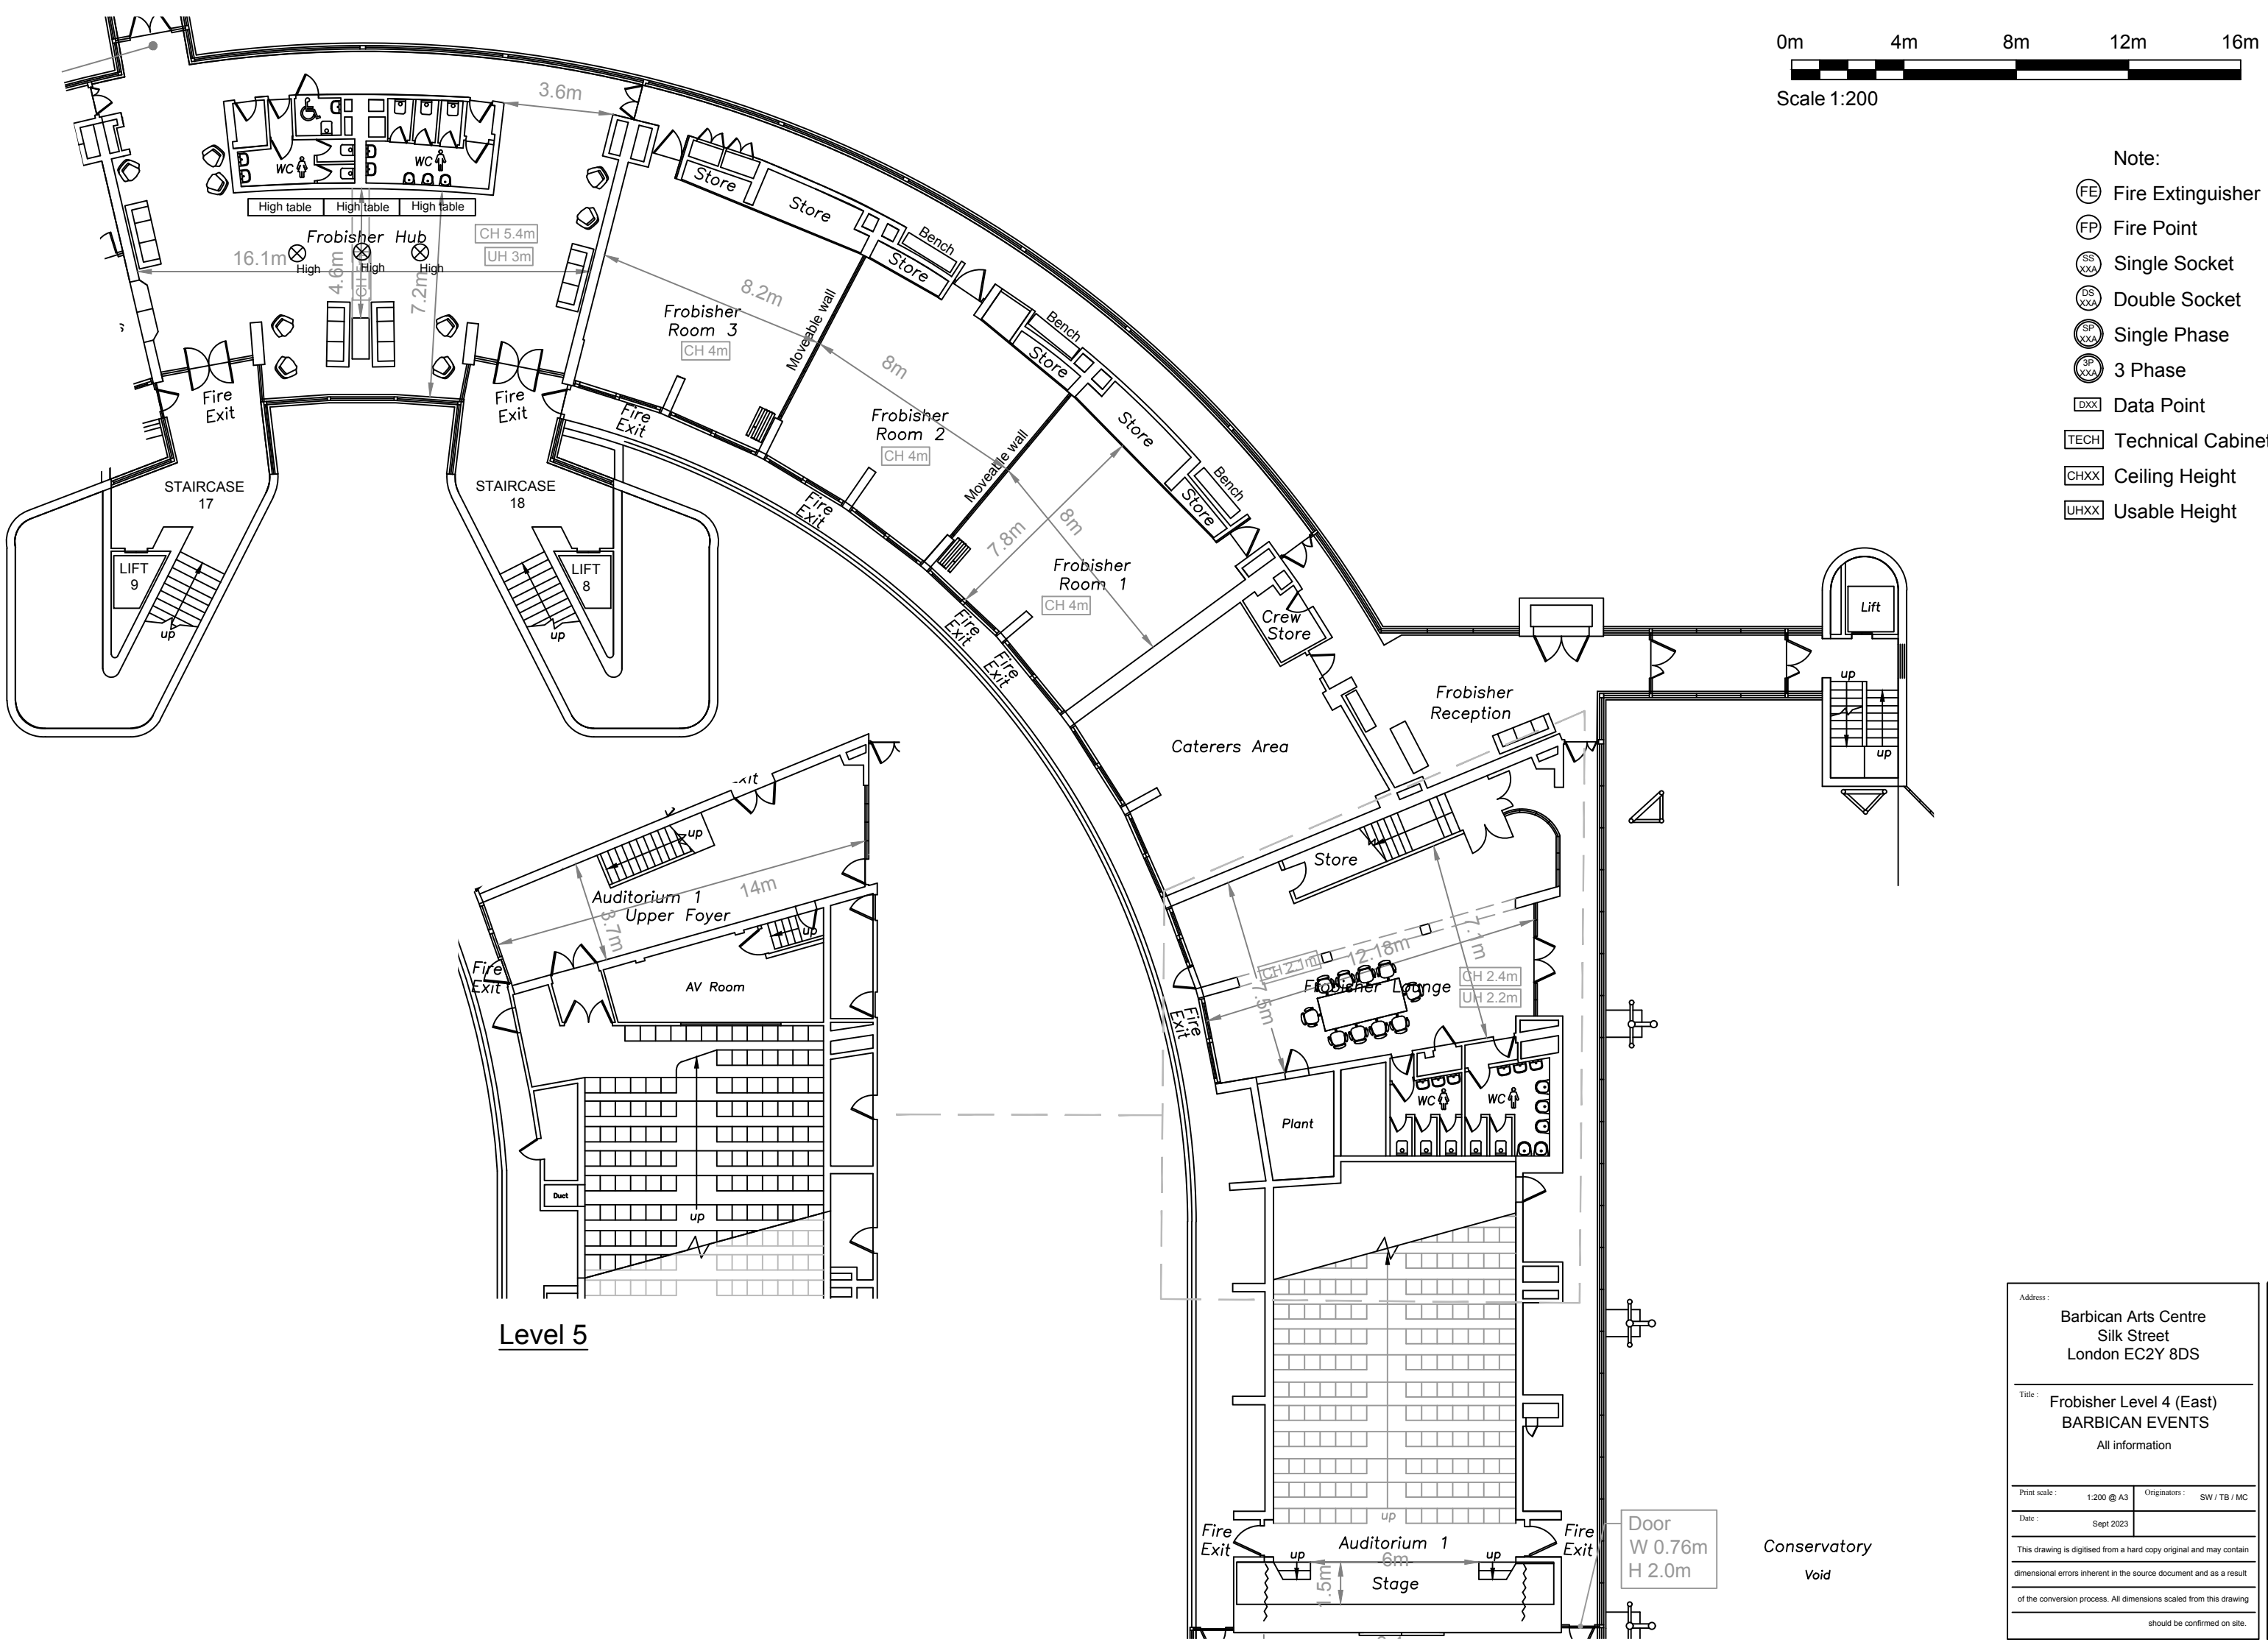

- Note:
- (FE) Fire Extinguisher
  - (FP) Fire Point
  - (SS) Single Socket
  - (DS) Double Socket
  - (SP) Single Phase
  - (3P) 3 Phase
  - (DXX) Data Point
  - (TECH) Technical Cabinet
  - (CHXX) Ceiling Height
  - (UHXX) Usable Height

Level 5

|   |                               |
|---|-------------------------------|
| Address :<br>Barbican Arts Centre<br>Silk Street<br>London EC2Y 8DS   |                               |
| Title :<br>Frobisher Level 4 (East)<br>BARBICAN EVENTS<br>All information   |                               |
| Print scale :<br>1:200 @ A3   | Originators :<br>SW / TB / MC |
| Date :<br>Sept 2023   |                               |
| This drawing is digitised from a hard copy original and may contain dimensional errors inherent in the source document and as a result of the conversion process. All dimensions scaled from this drawing should be confirmed on site. |                               |

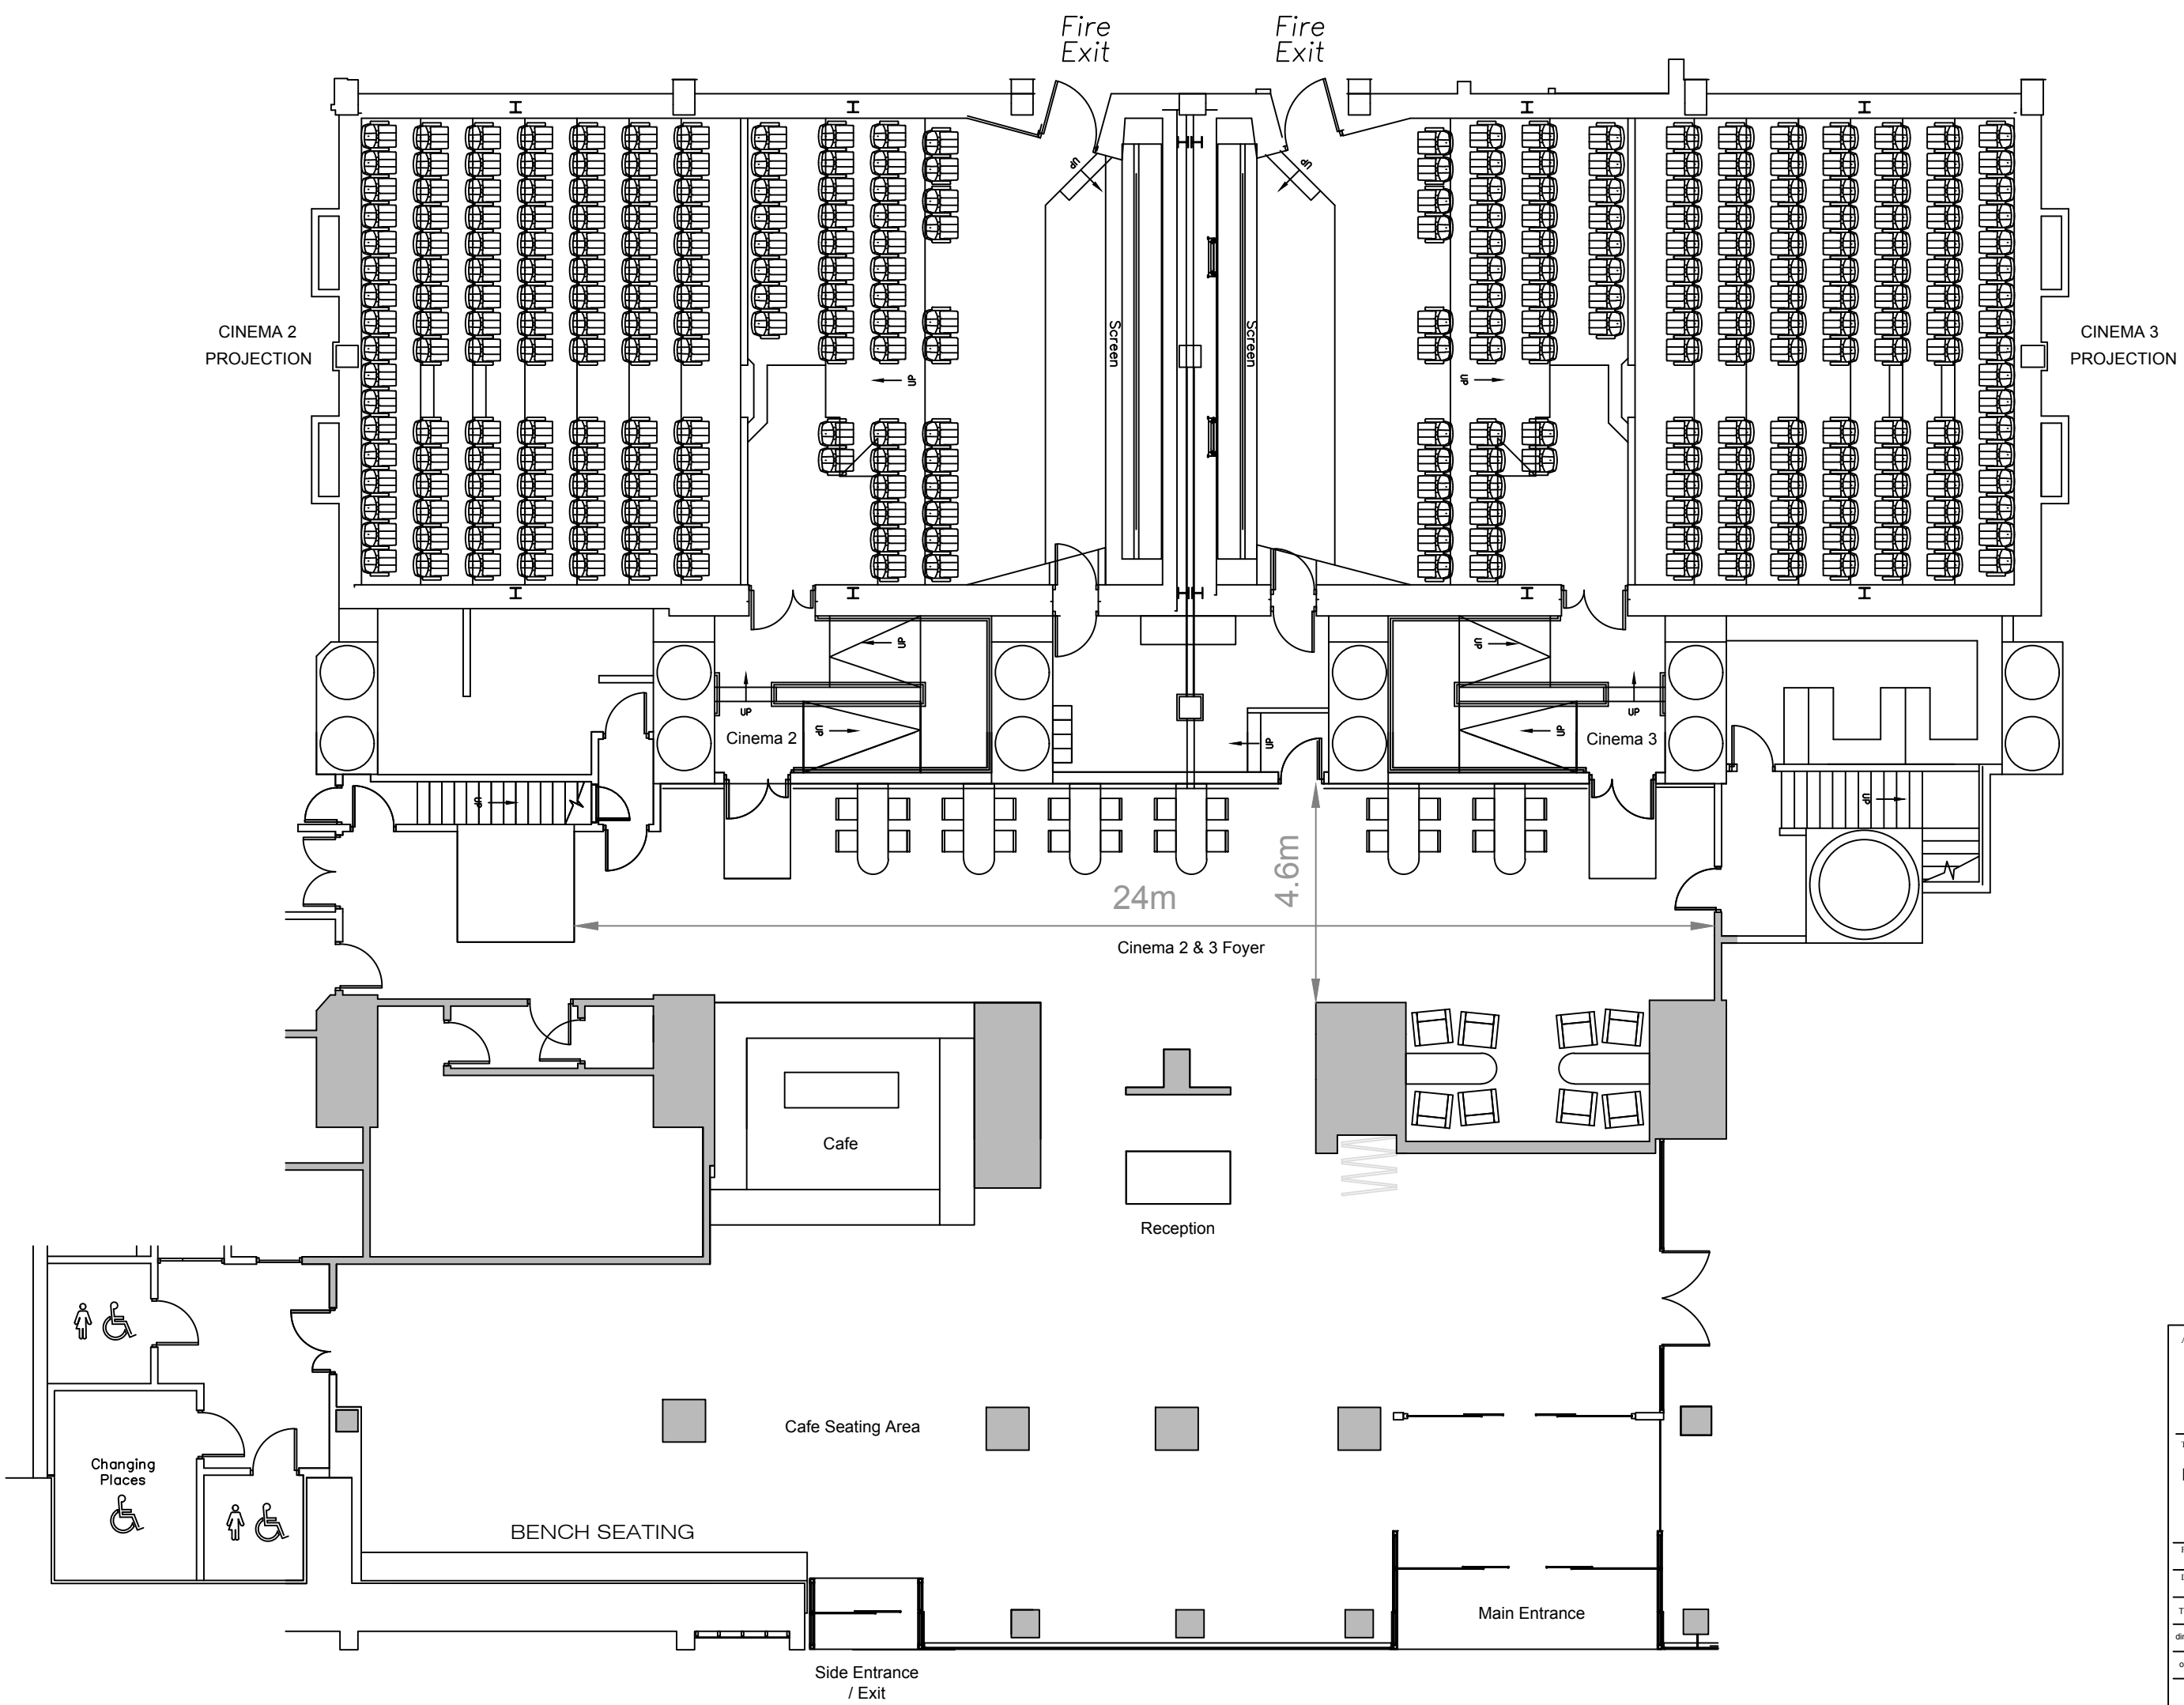

- Note:
- FE Fire Extinguisher
  - FP Fire Point
  - SS XXX Single Socket
  - DS XXX Double Socket
  - SP XXX Single Phase
  - 3P XXX 3 Phase
  - DXX Data Point
  - CHXX Ceiling Height
  - UHXX Usable Height

Address :

Barbican Arts Centre  
Silk Street  
London EC2Y 8DS

Title :

Cinema 2 & 3 Foyer  
BARBICAN BUSINESS EVENTS  
All information

Print scale :

NTS @ A3

Originators :

SW / TB / MC

Date :

Sept 2023

This drawing is digitised from a hard copy original and may contain dimensional errors inherent in the source document and as a result of the conversion process. All dimensions scaled from this drawing should be confirmed on site.

