


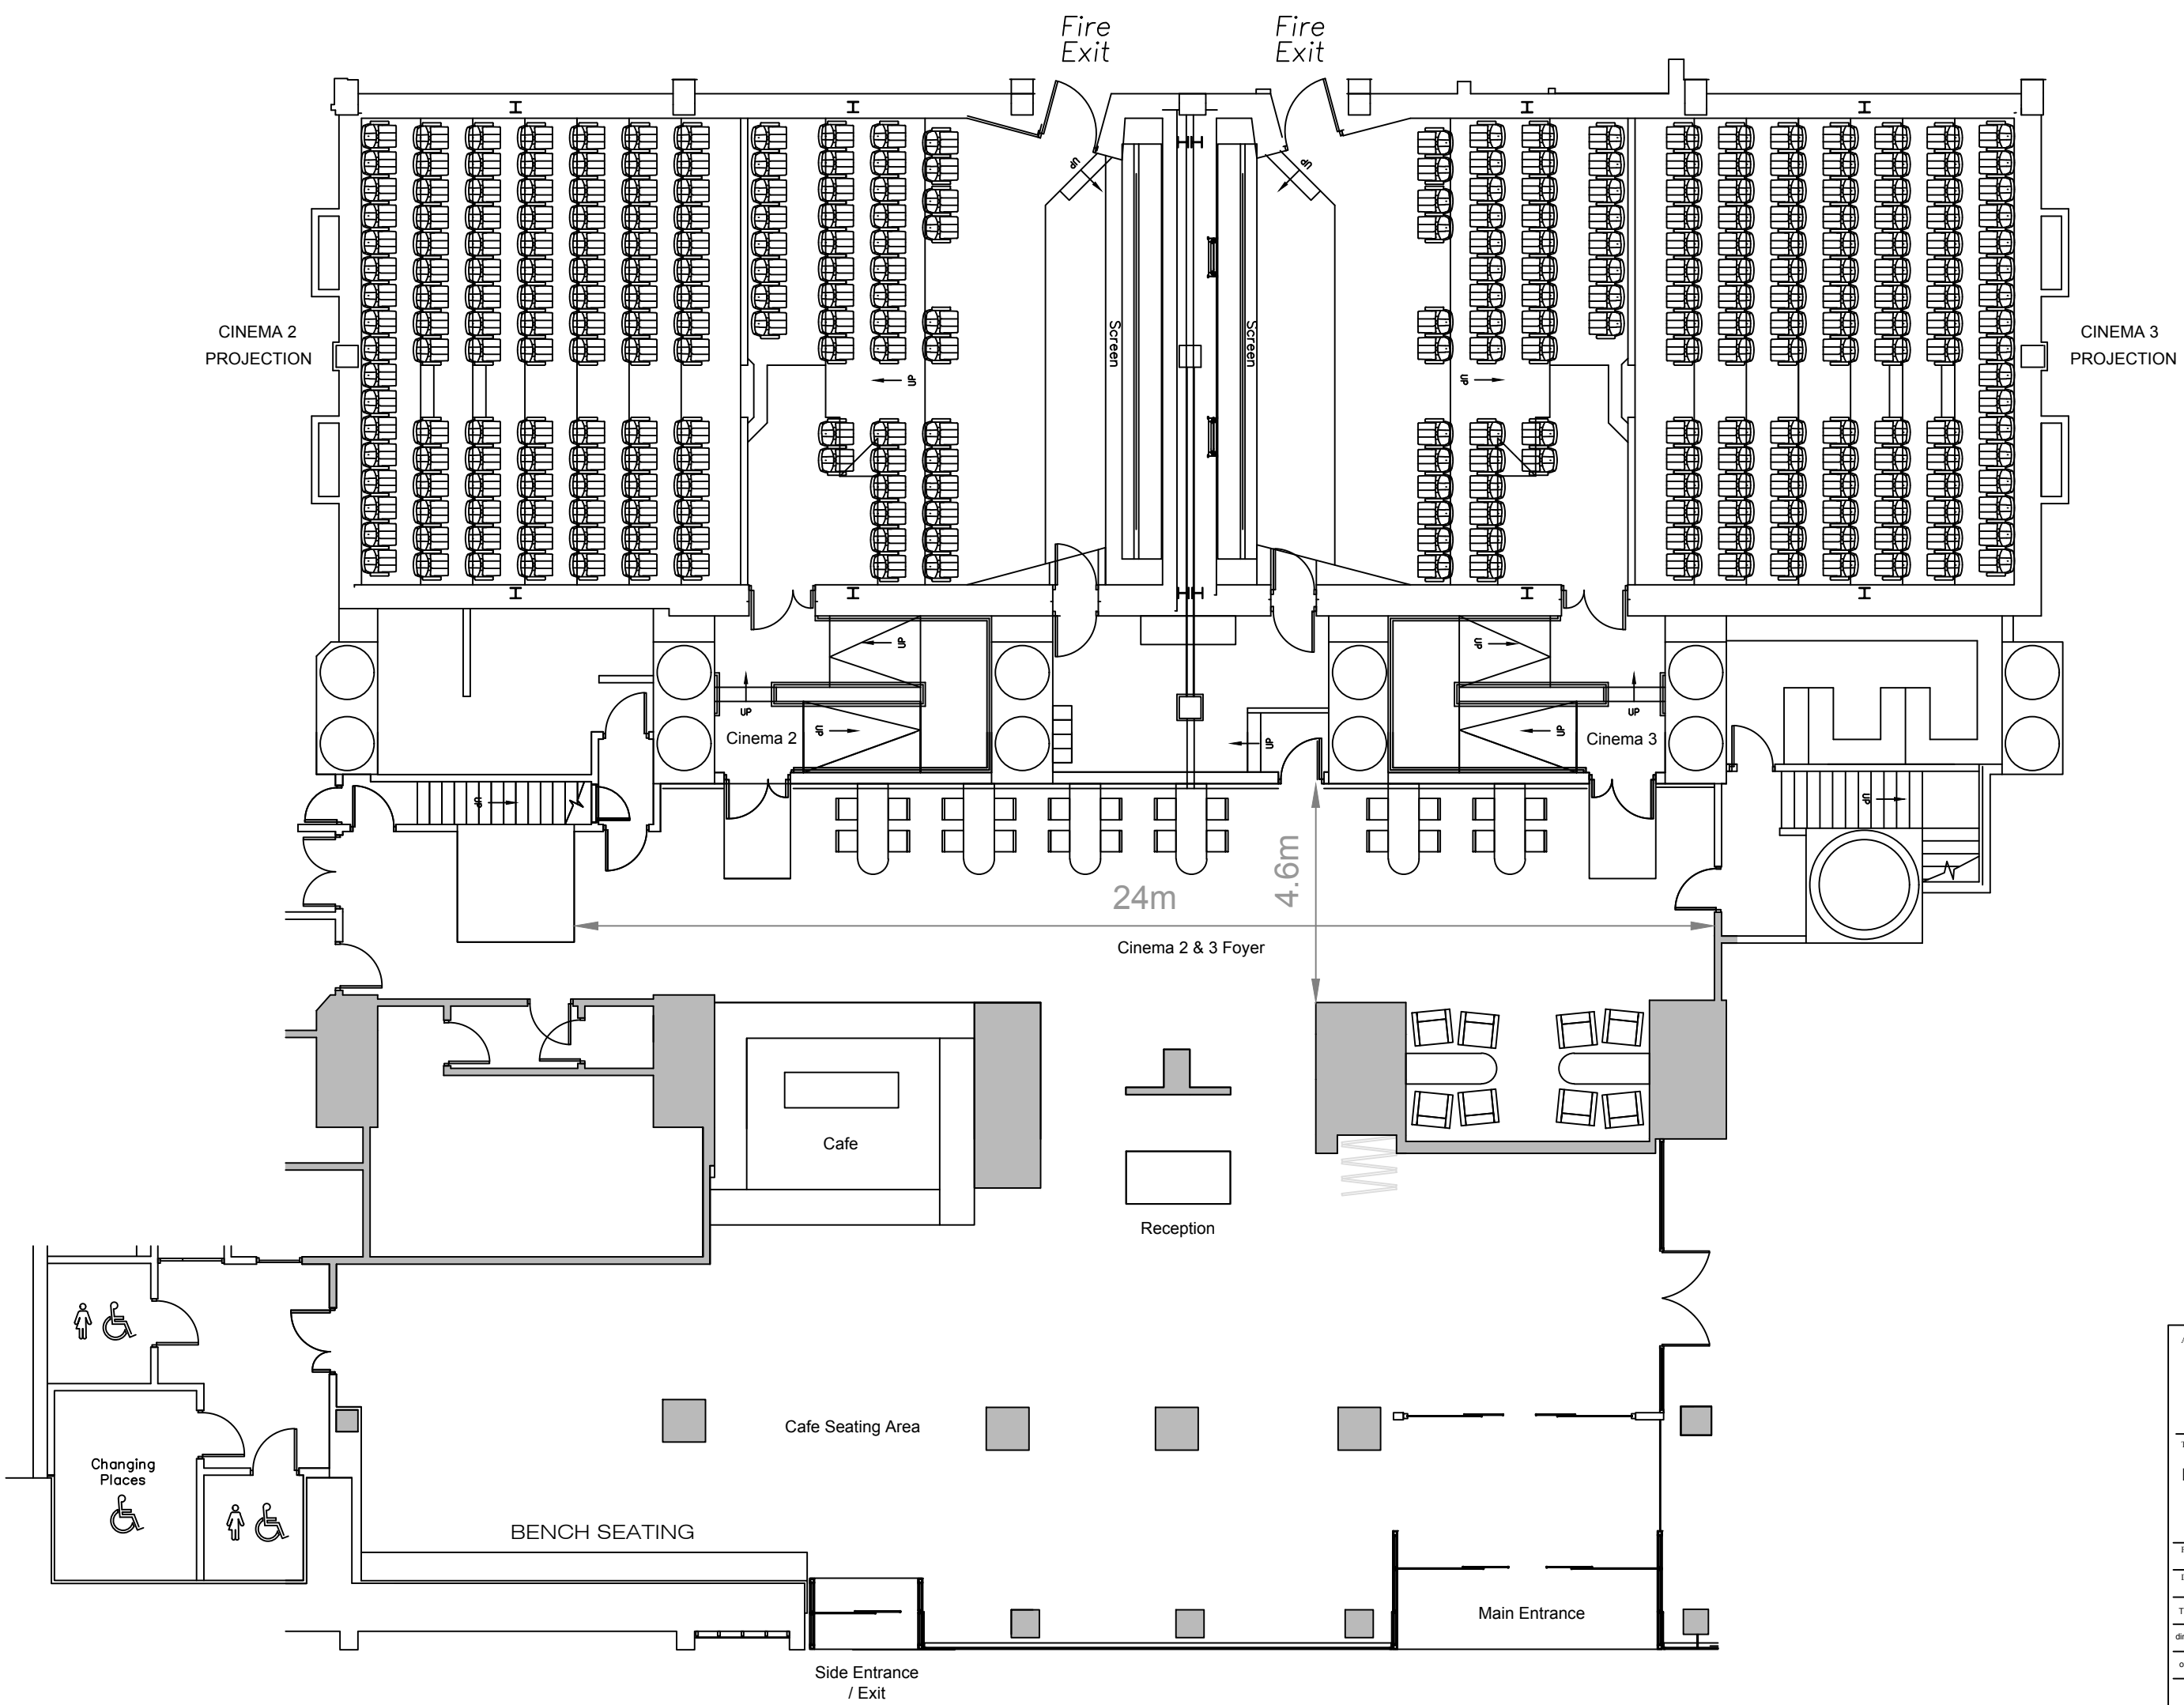

- Note:
- FE Fire Extinguisher
 - FP Fire Point
 - SS XXX Single Socket
 - DS XXX Double Socket
 - SP XXX Single Phase
 - 3P XXX 3 Phase
 - DXX Data Point
 - CHXX Ceiling Height
 - UHXX Usable Height

Address :
Barbican Arts Centre
Silk Street
London EC2Y 8DS

Title :
Cinema 2 & 3 Foyer
BARBICAN BUSINESS EVENTS
All information

Print scale :
NTS @ A3

Originators :
SW / TB / MC

Date :
Sept 2023

This drawing is digitised from a hard copy original and may contain dimensional errors inherent in the source document and as a result of the conversion process. All dimensions scaled from this drawing should be confirmed on site.